


1 FRONT ELEVATION - STORE FRONT
SCALE: 1/8"=1'-0"

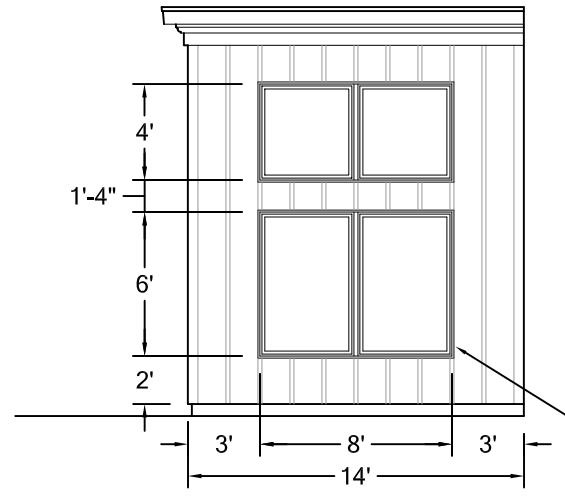

2 RETURN ELEVATION @ LEFT
SCALE: 1/8"=1'-0"

1" OUTSIDE FRAME LINE
INDICATES 'J' CHANNEL
AROUND @ METAL SIDING

WINDOW-DOOR SCHEDULE

UNIT	QTY	DESCRIPTION	SIZE	R.O.	GLAZING
W-1	18	HARVEY INDUSTRIES-VINYL CLAD	4' X 4'	VERIFY	1/2" LOW-E, TEMP.
W-2	16	HARVEY INDUSTRIES-VINYL CLAD	6' X 6'	VERIFY	1/2" LOW-E, TEMP.
D-1	1	PPG COMMERCIAL METAL DOOR	8' X 8'	VERIFY	1/2" LOW-E, TEMP.

M&M INDUSTRIES
33 Chapel Street
South Portland, Maine 04106
Phone: 207.329.4875

DATE: 04/13/05	REVISION: NA	JOB NO: 05009	SCALE: AS NOTED
DRAWN BY: Gregg Donnelly DRAWING NO. A1			
FOR: RUG DEPOT 659 WARREN AVENUE PORTLAND, MAINE 04013			
TITLE: NEW STORE FRONT ELEVATION			
SPECIAL NOTES:			

Gregg Donnelly
ARCHITECTURAL DESIGNER
380 MAGUIRE ROAD
KENNEBUNK, MAINE 04043
PHONE/FAX: 207-985-1688
E-MAIL: Greggdon@adelphia.net

