



**2 E-W BUILDING SECTION**  
Scale: 1/8" = 1'-0"

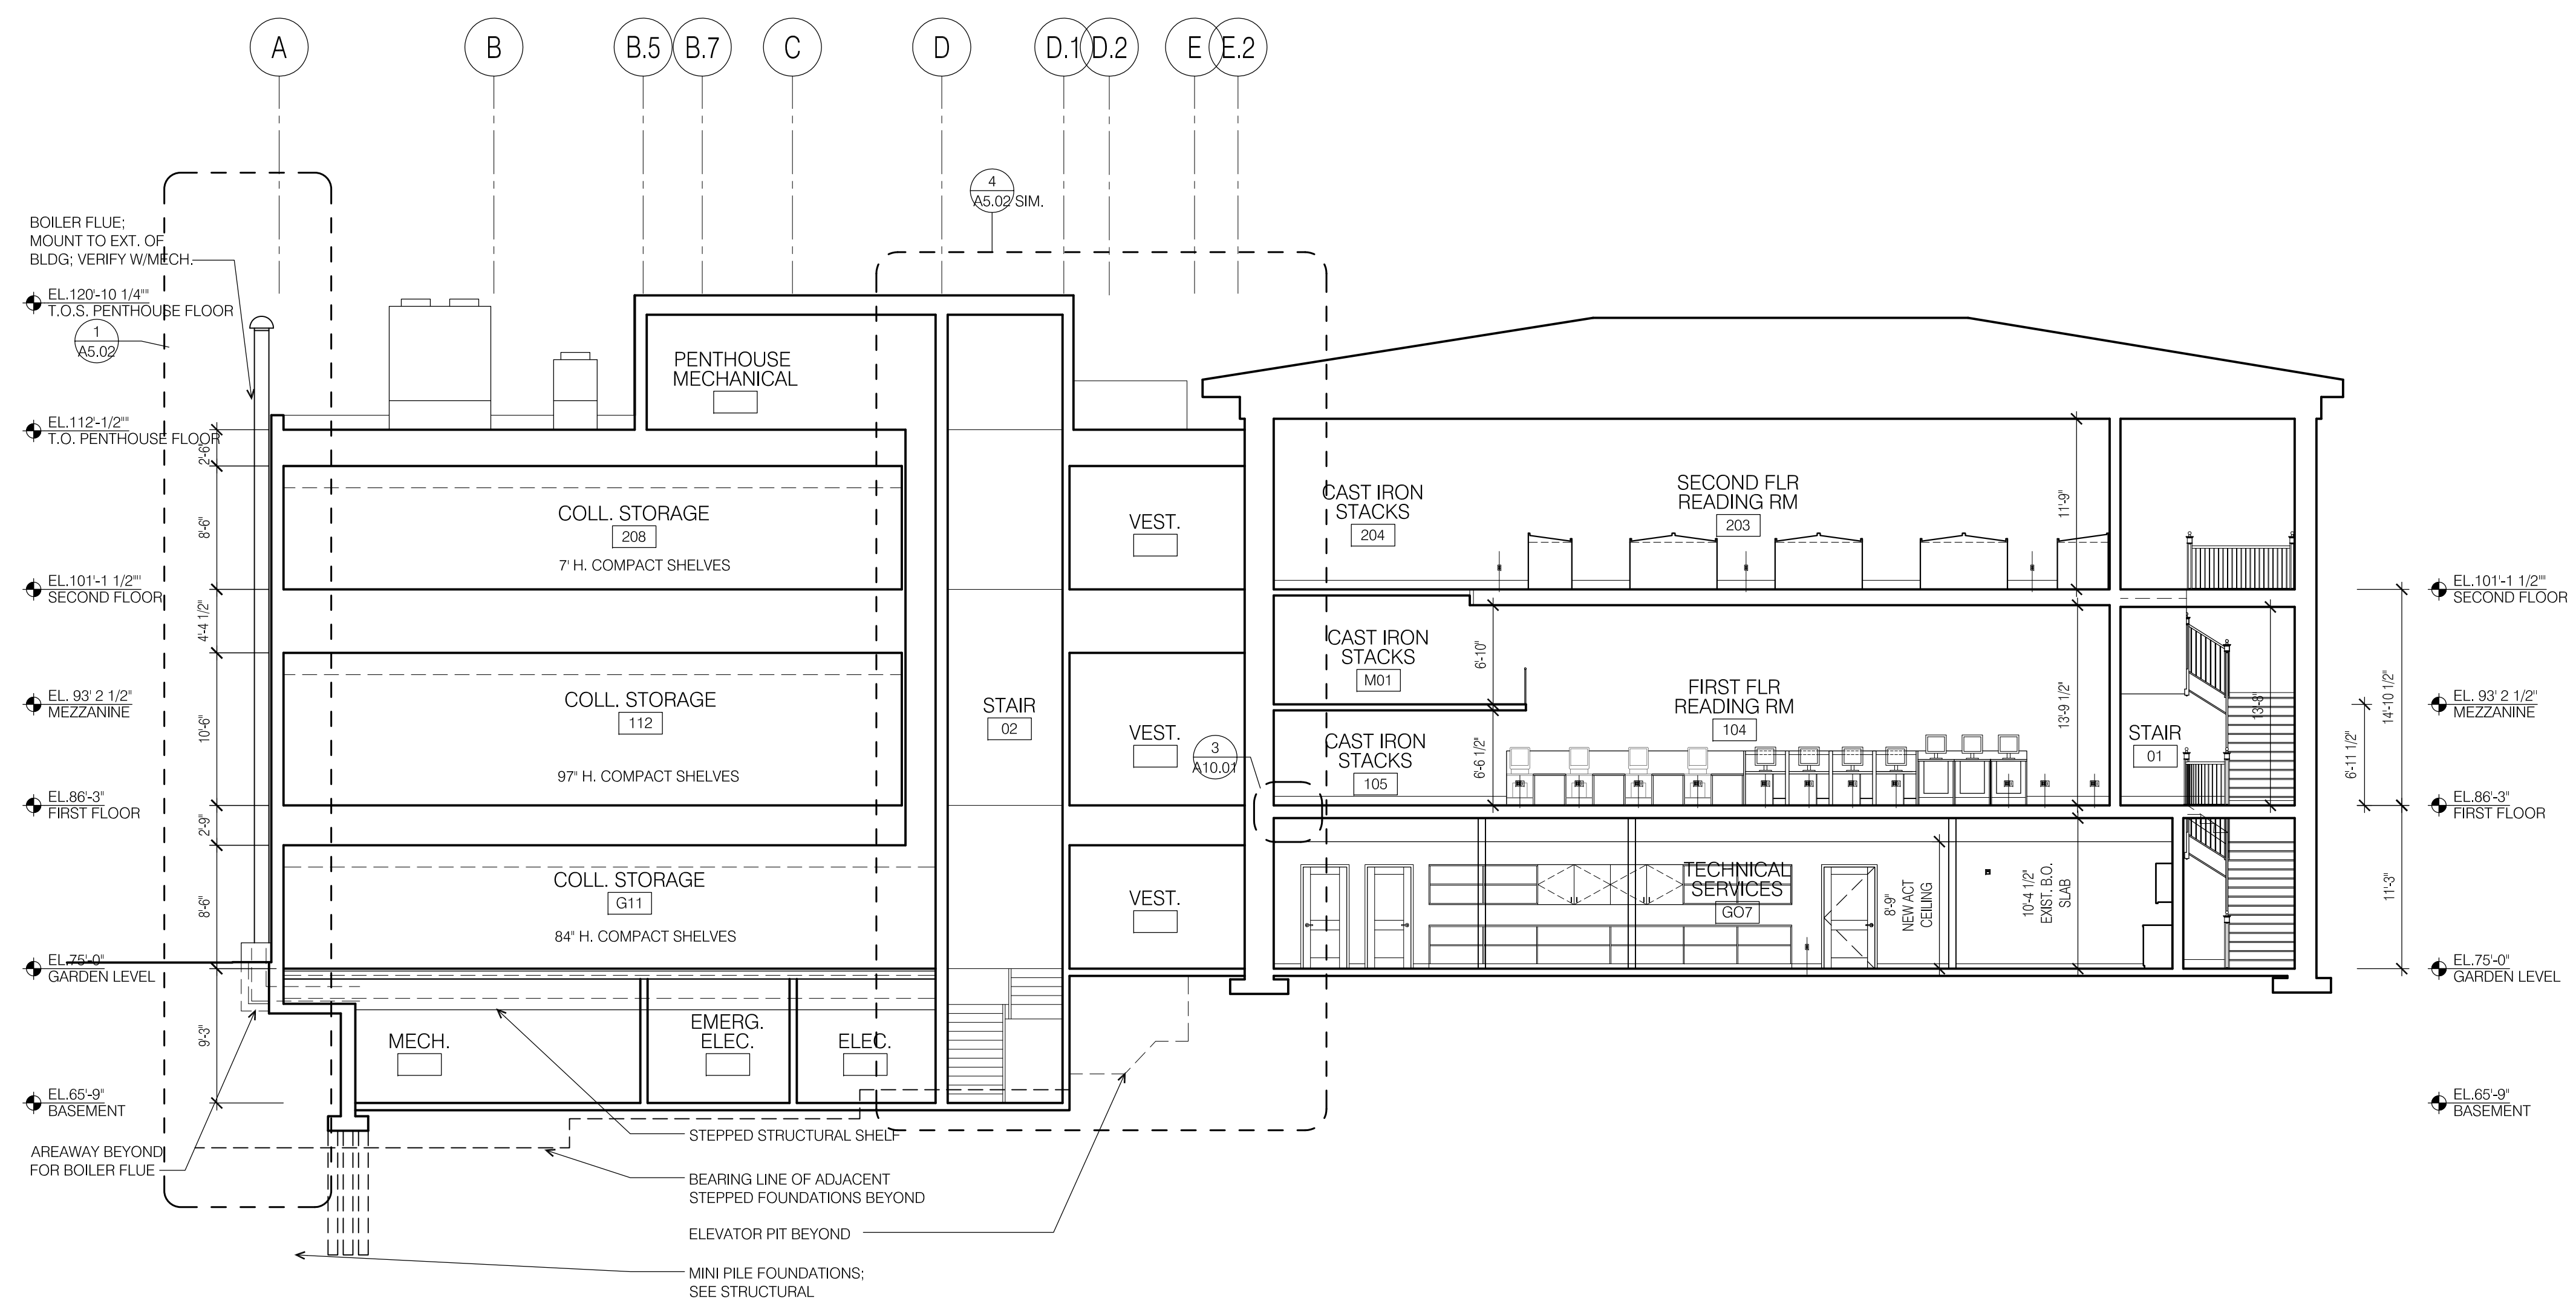

**1 N-S BUILDING SECTION**  
Scale: 1/8" = 1'-0"

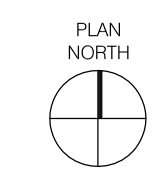

DATE	REVISIONS	Drawn By	Date	Reviewed By	Date	Approved By	Date
09/13/07	REVISION 01						