




9 ELEVATION - PANEL C
Scale: 1/2" = 1'-0"

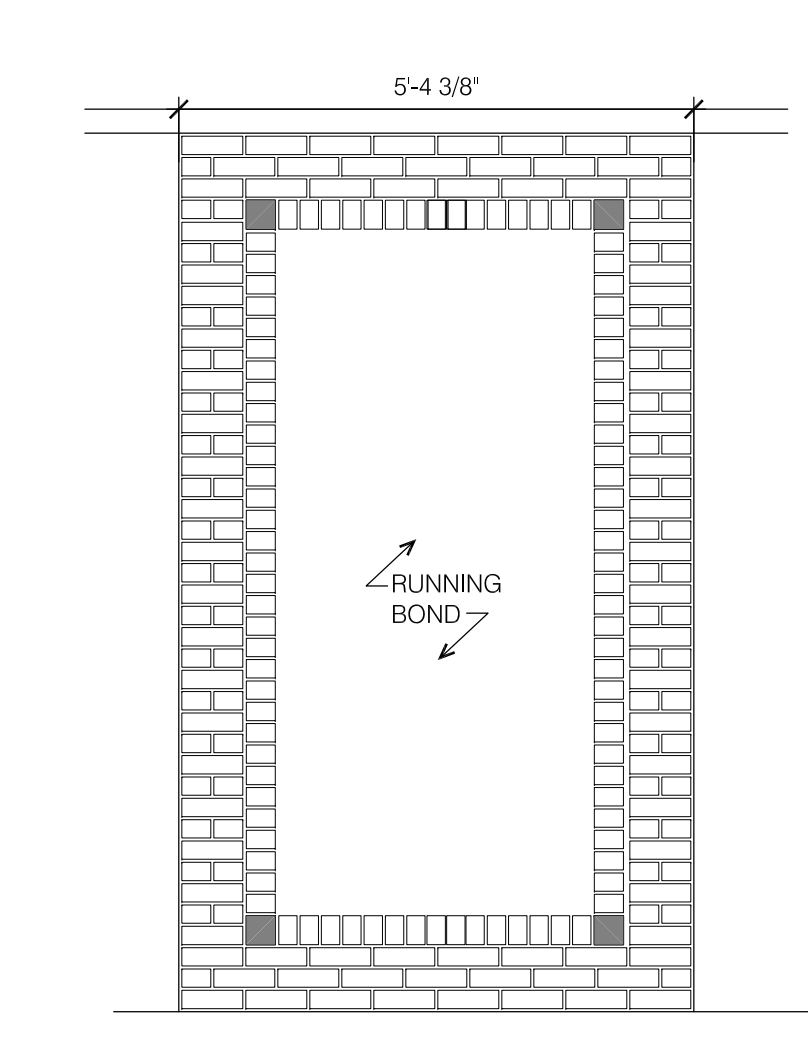


8 ELEVATION - PANEL B
Scale: 1/2" = 1'-0"

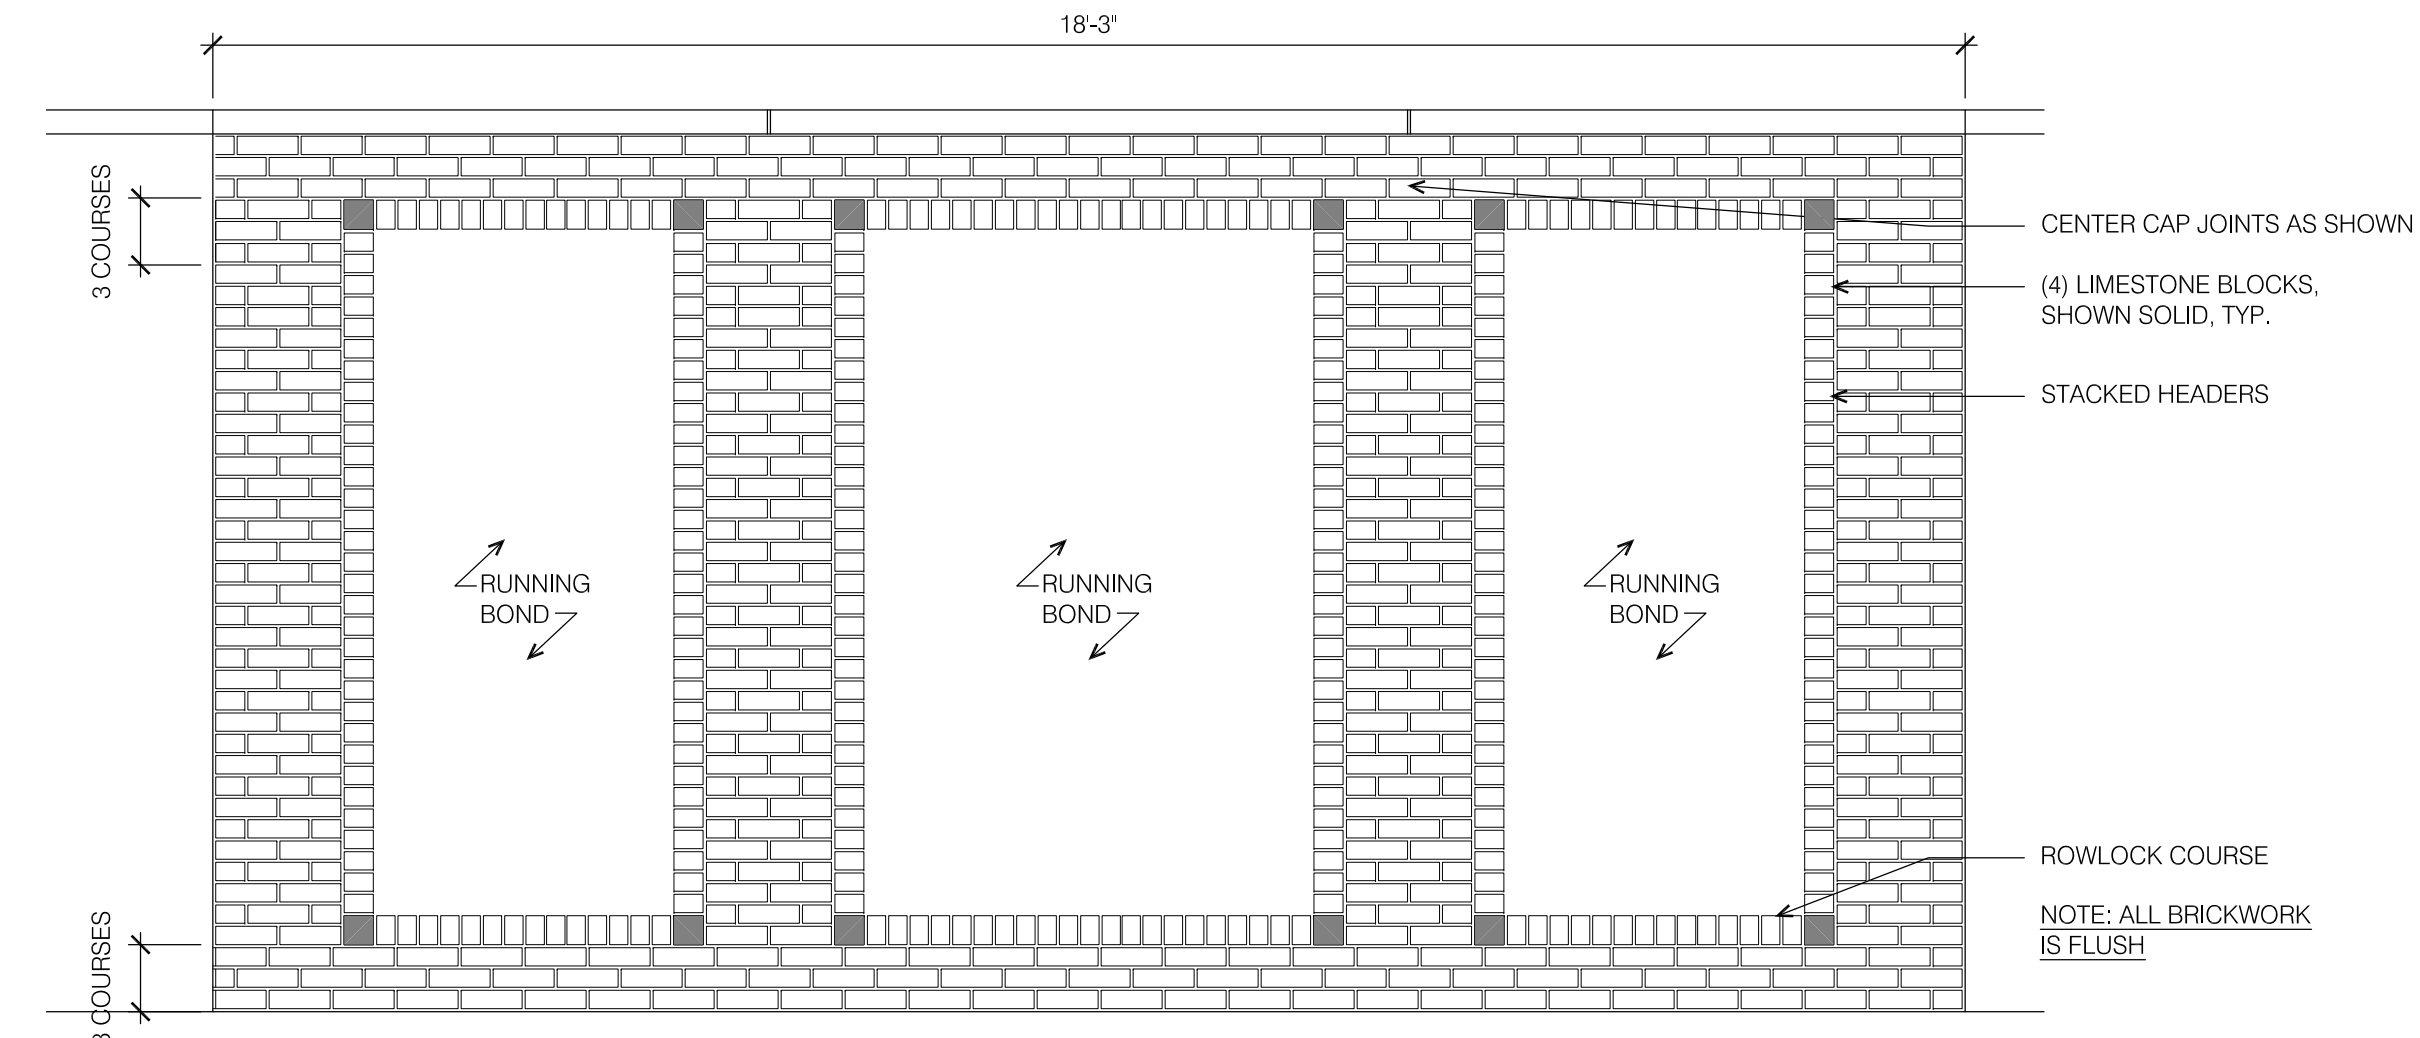


7 ELEVATION - PANEL A
Scale: 1/2" = 1'-0"

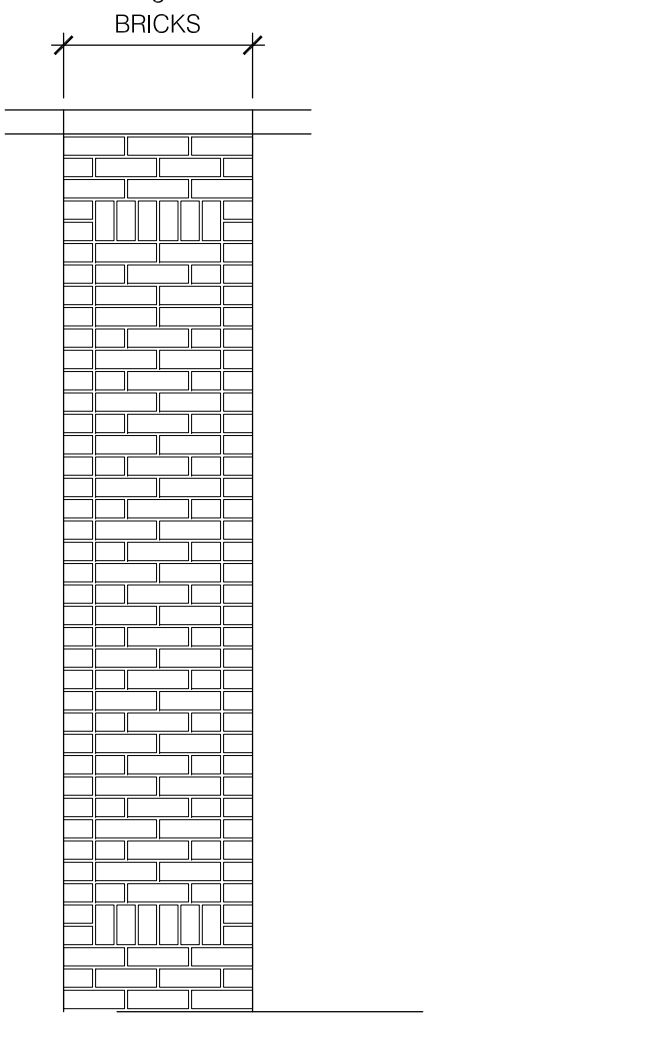


6 ELEVATION - PILASTER II
Scale: 1/2" = 1'-0"

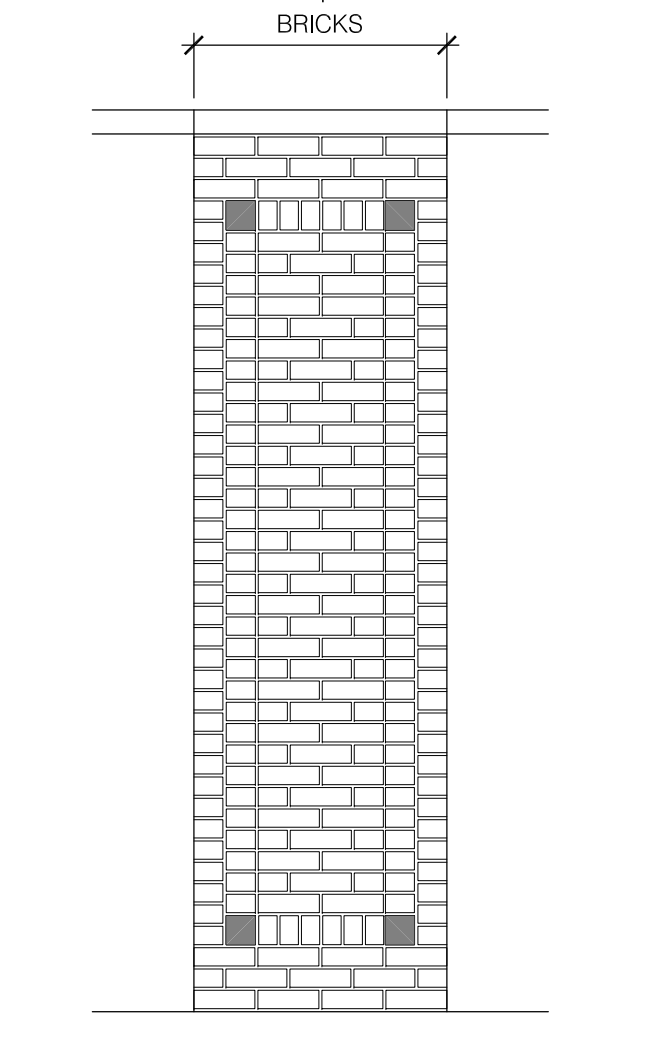


5 ELEVATION - PILASTER I
Scale: 1/2" = 1'-0"

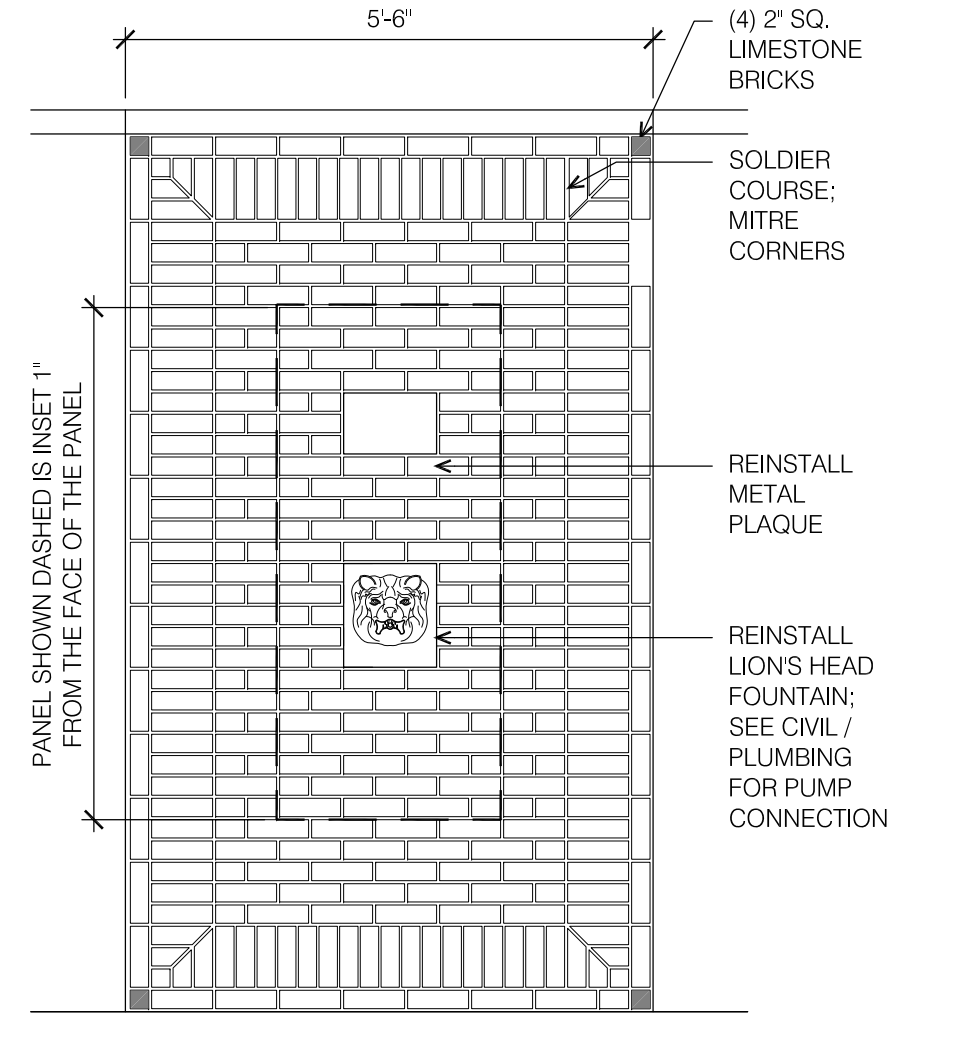




4 ELEVATION - FOUNTAIN PANEL
Scale: 1/2" = 1'-0"

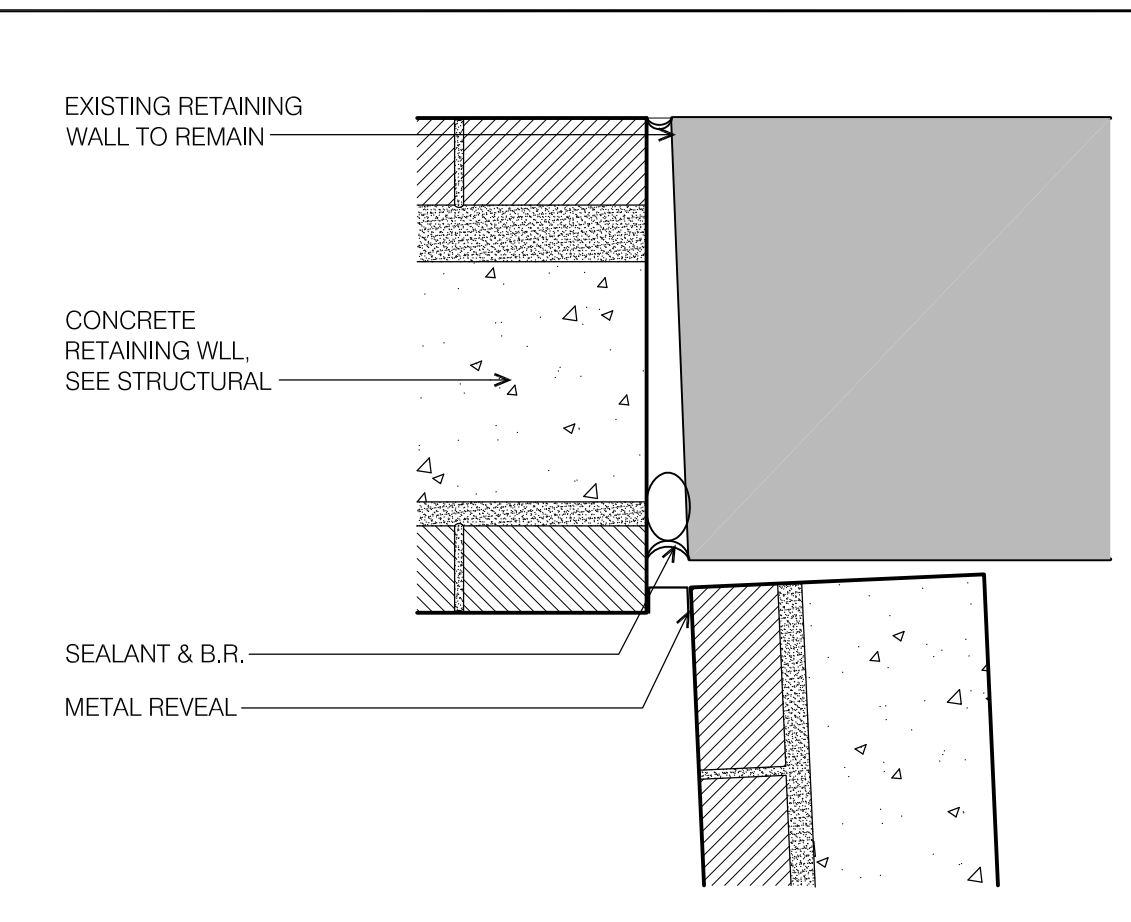

11 PLAN DETAIL @ WALL INTERSECTION
Scale: 1 1/2" = 1'-0"

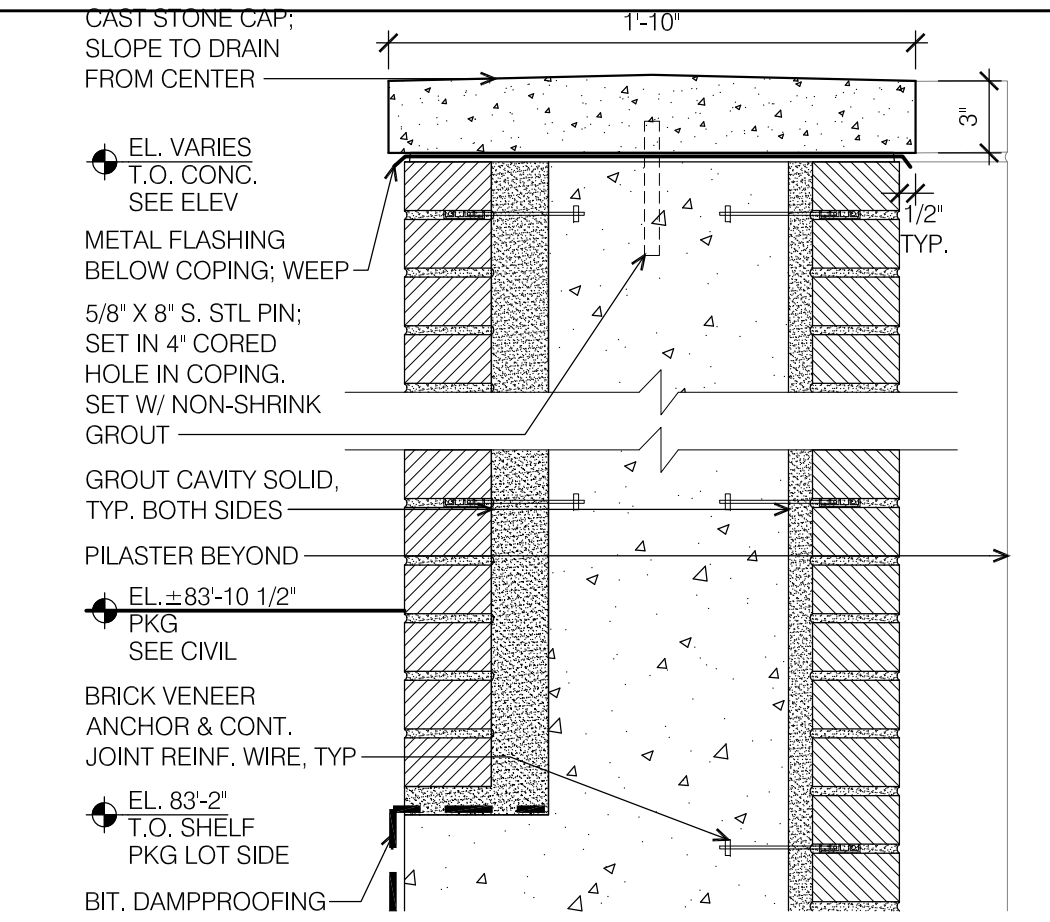

10 RETAINING WALL CAP DETAIL
Scale: 1 1/2" = 1'-0"

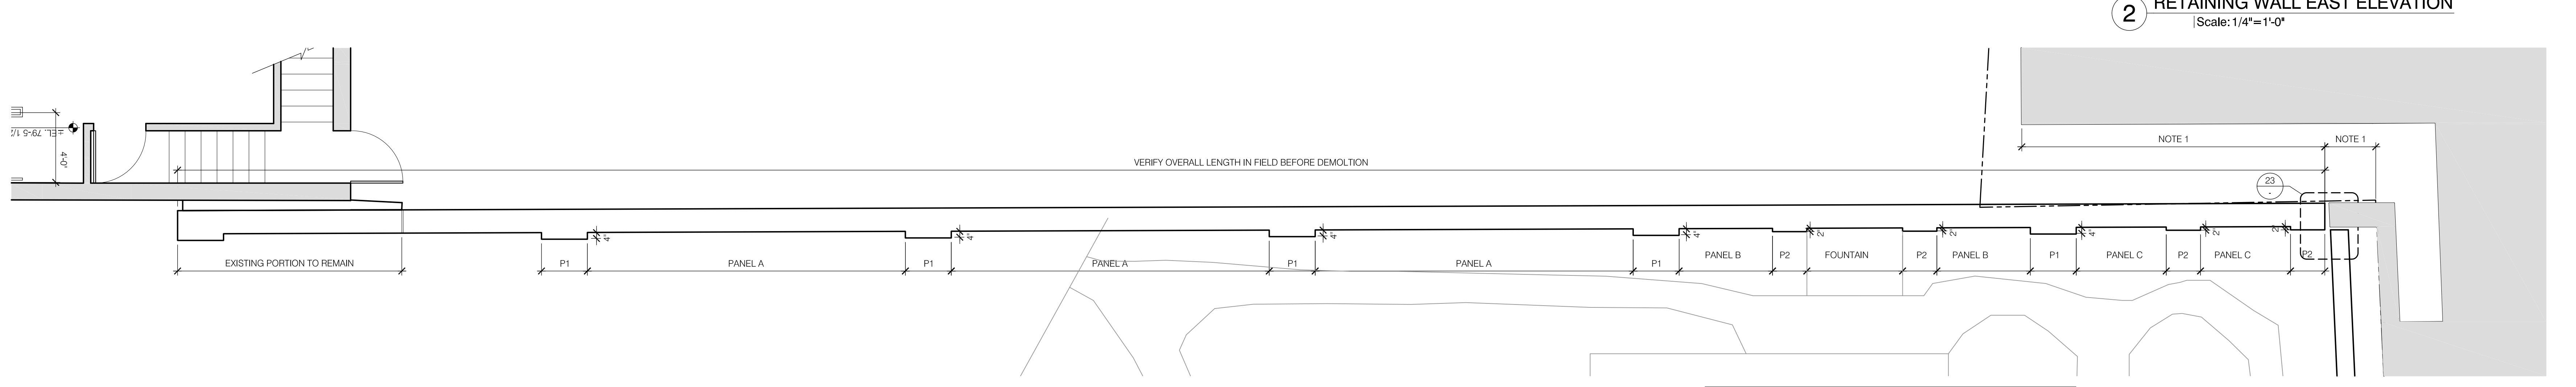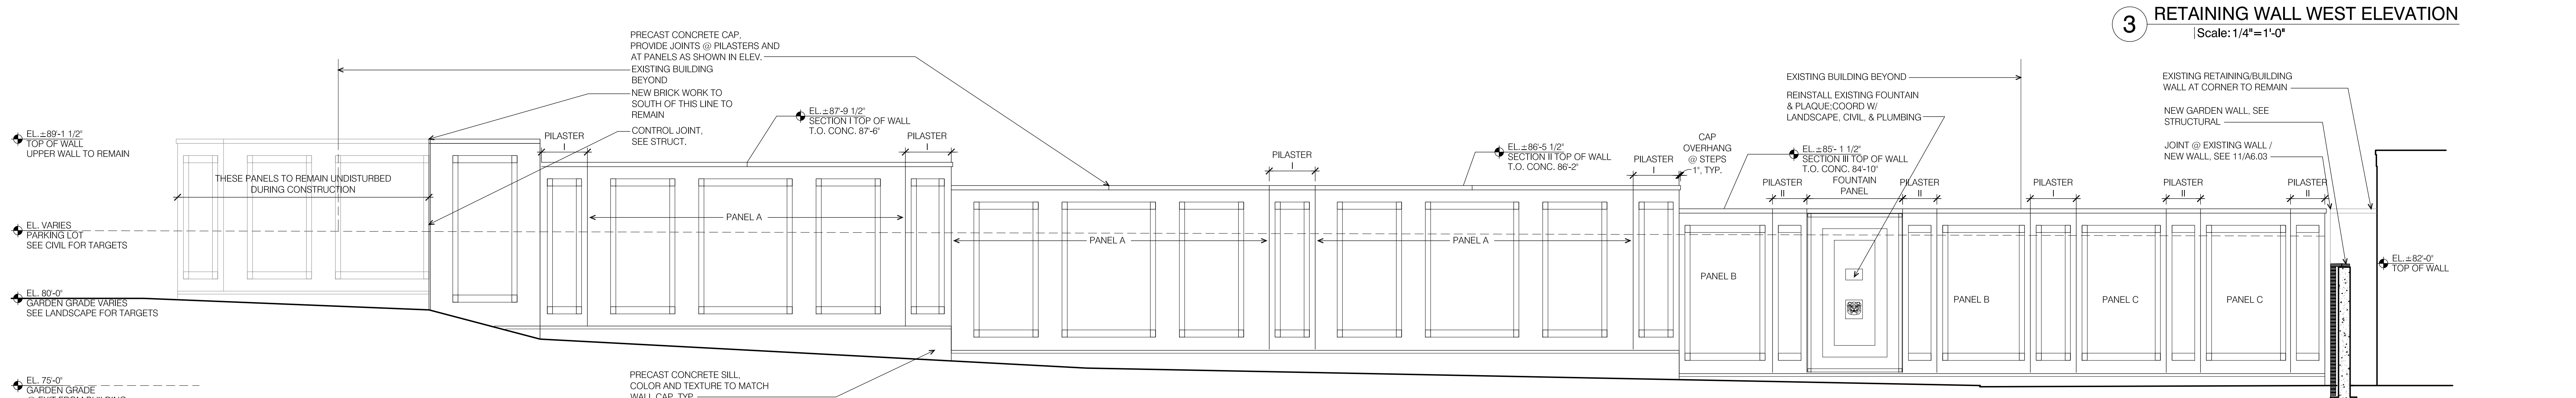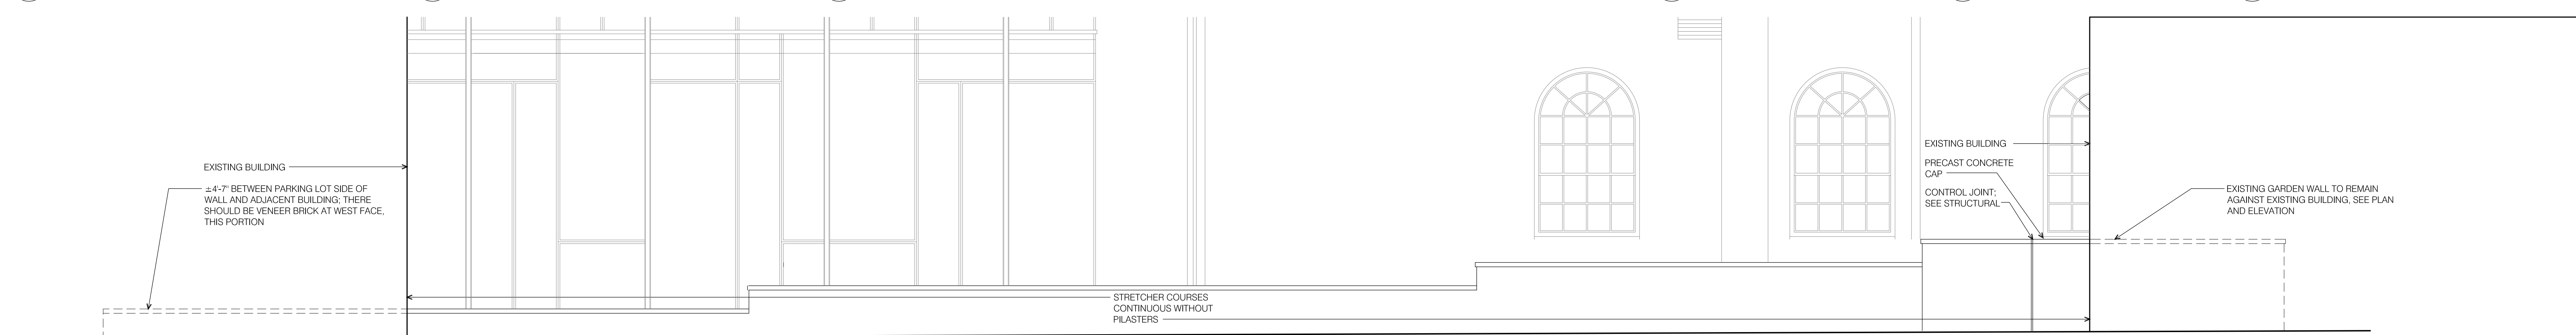

NOTE 1: CONTRACTOR TO VERIFY PANEL DIMENSIONS @ EXISTING WALL BEFORE DEMOLITION

1 ENLARGED PLAN @ RETAINING WALL
Scale: 1/4" = 1'-0"

CONSULTANTS
SCHWARTZ / SILVER ARCHITECTS INC.
 75 Kneeland Street Boston, Massachusetts 02111 Telephone 617/542-6650 Facsimile 617/951-0779

PROJECT
 MAINE HISTORICAL SOCIETY
 489 CONGRESS ST.
 PORTLAND, MAINE

DATE	REVISIONS	DATE	REVISIONS
09/13/07	REVISION 01		

DRAWING TITLE
 EXTERIOR DETAILS
 GARDEN RETAINING WALL

DRAWING NUMBER
 A6.03

AS NOTED Scale