

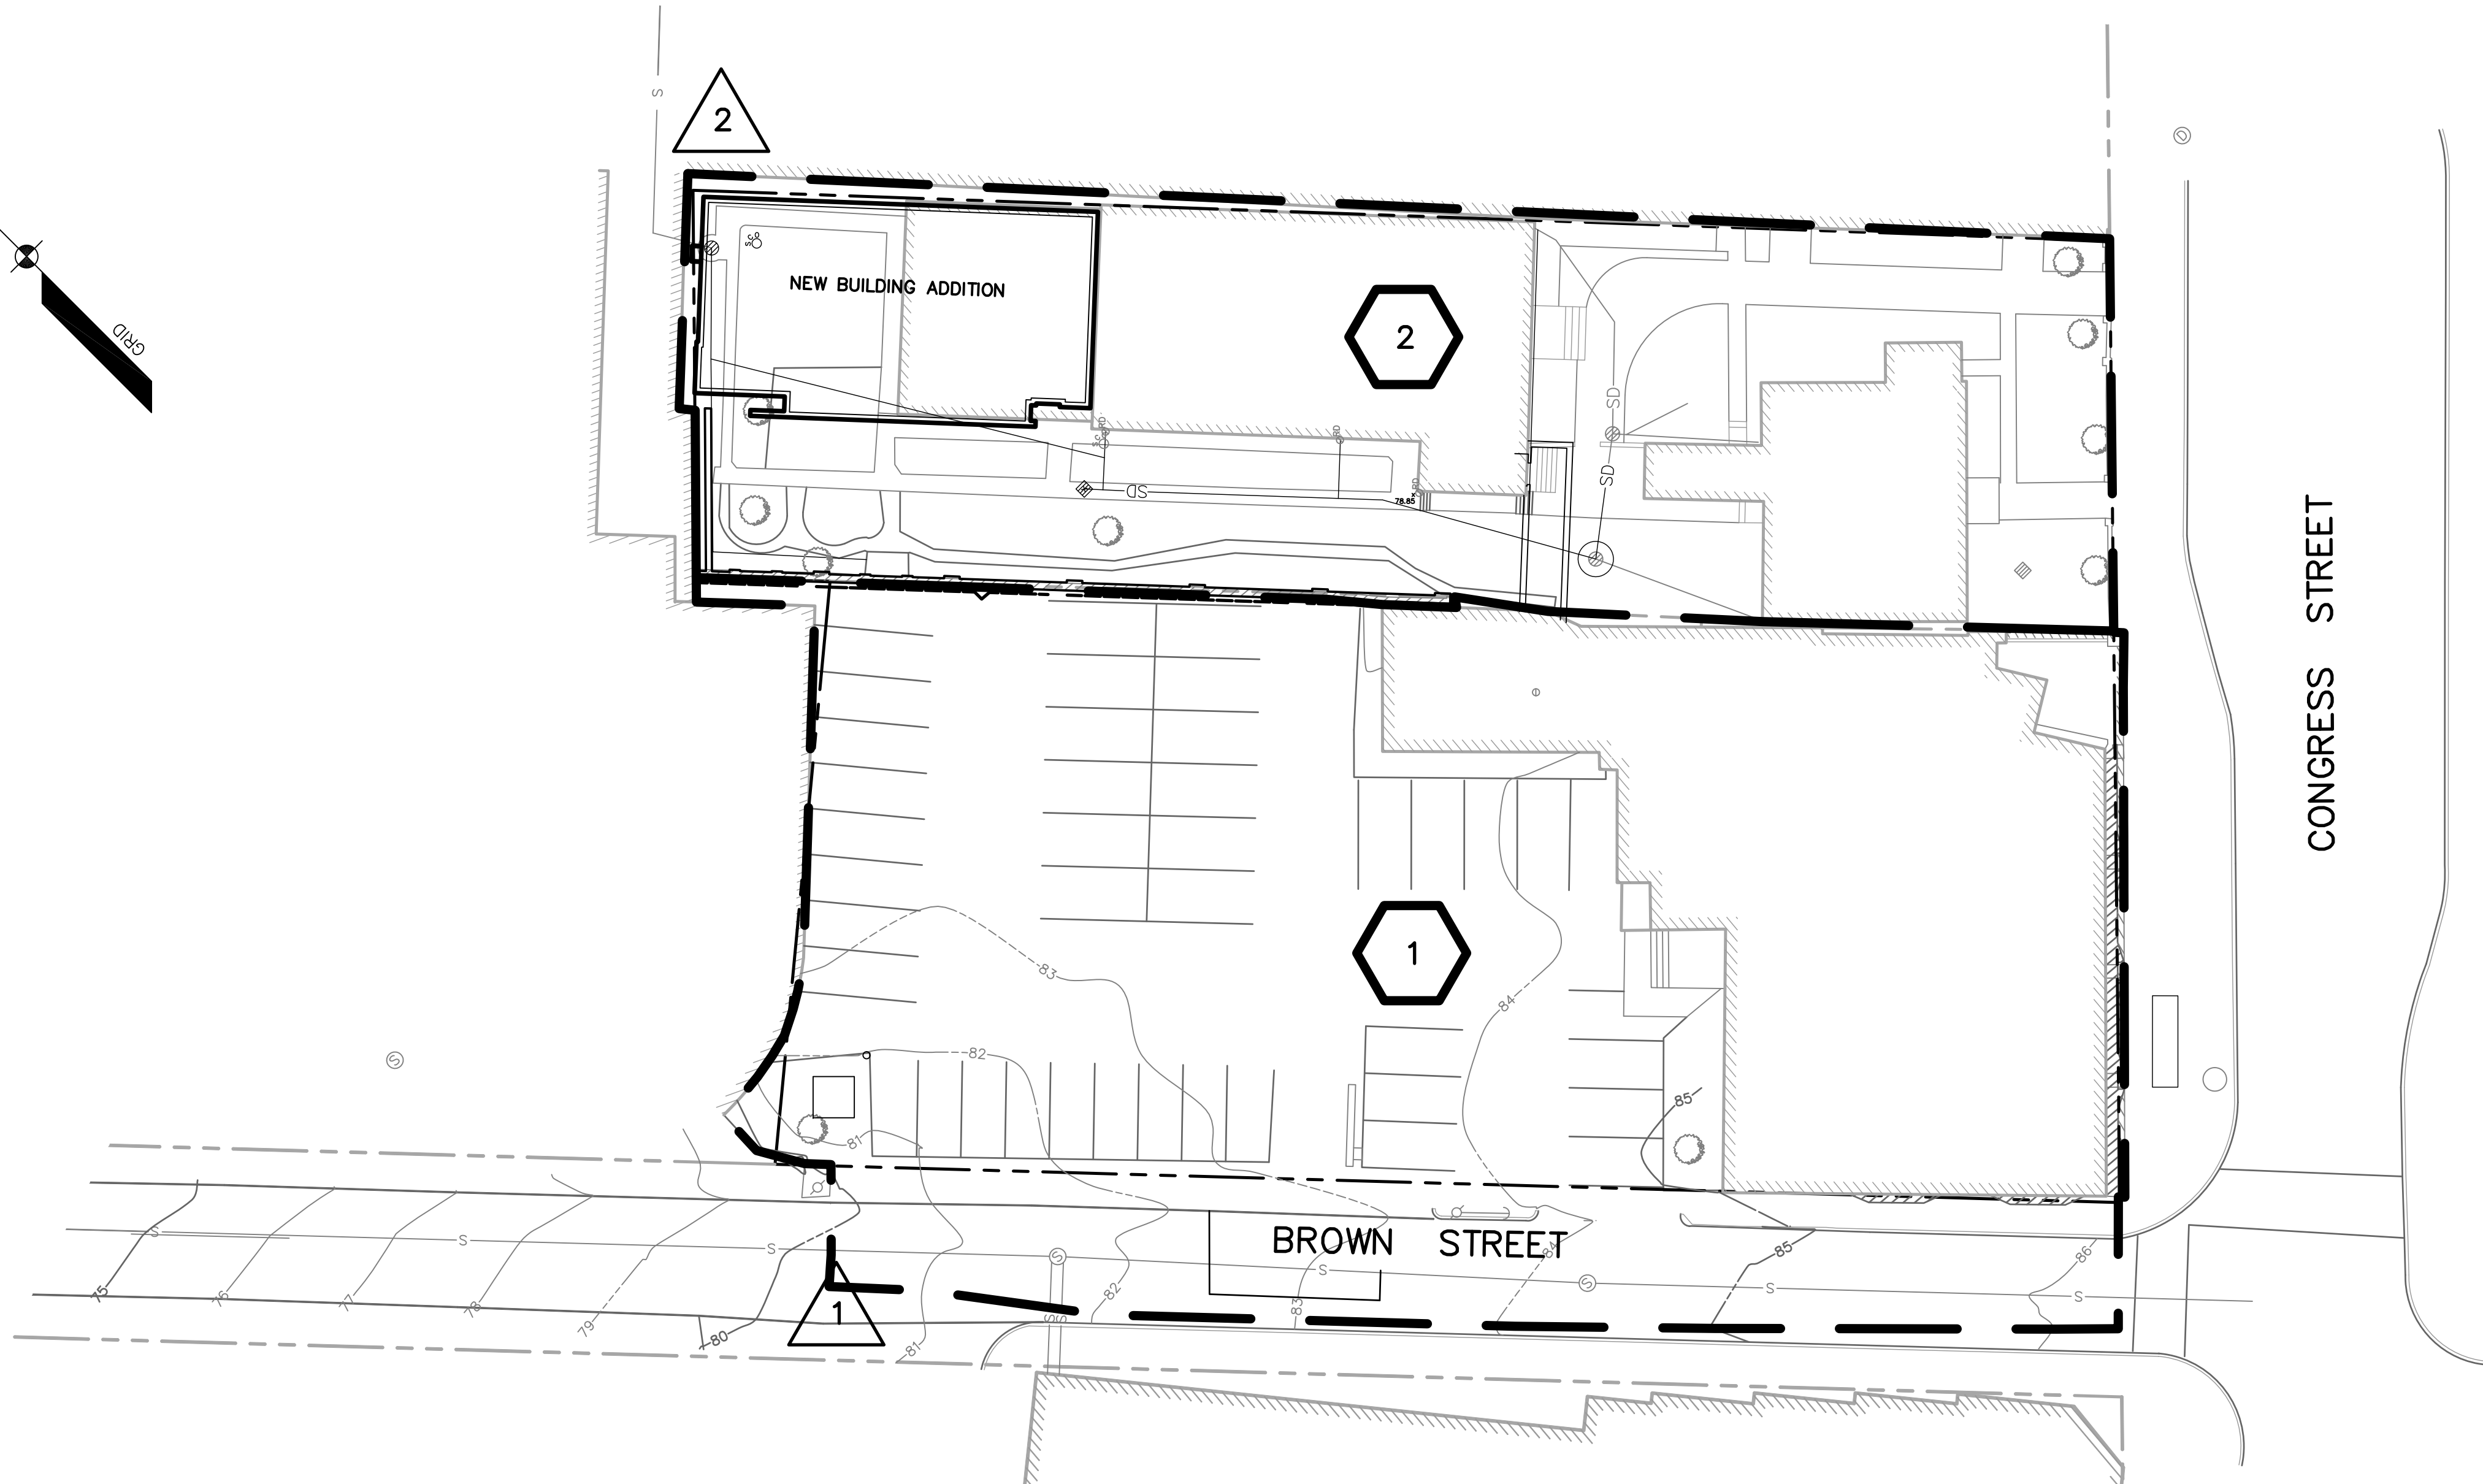
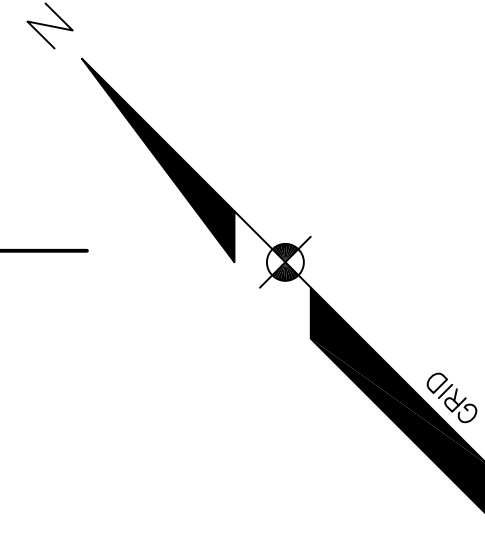


LEGEND


EXISTING	DESCRIPTION	PROPOSED
---	BOUNDARY LINE/R.O.W.	---
---	ABUTTER LINE/R.O.W.	---
---	SETRACK	---
---	EASEMENT	---
---	CENTERLINE	---
---	MONUMENT	---
---	IRON PIPE/ROD	---
---	BENCHMARK	---
---	SURVEY CONTROL	---
---	BUILDING	---
---	SIGN	---
---	EDGE PAVEMENT	---
---	PAVEMENT PAINT	---
---	CURBLINE	---
---	CONTOURS	---
---	STOCKADE FENCE	---
---	STONE WALL	---
---	RETAINING WALL	---
---	DECIDUOUS TREE	---
---	CONIFEROUS TREE	---
---	GUARDRAIL	---
---	WATER	---
---	GATE VALVE	---
---	HYDRANT	---
---	SEWER	---
---	SEWER MH	---
---	STORM DRAIN	---
---	UNDERDRAIN	---
---	CATCH BASIN	---
---	DRAINAGE MH	---
---	OVERHEAD ELEC. & TEL.	---
---	UNDERGROUND ELEC. & TEL.	---
---	TRANSFORMER PAD	---
---	ELECTRICAL MANHOLE	---
---	TELEPHONE MANHOLE	---
---	LIGHT POLE/WALL	---
---	UTILITY POLE	---
---	GUY	---
---	SILT FENCE	---

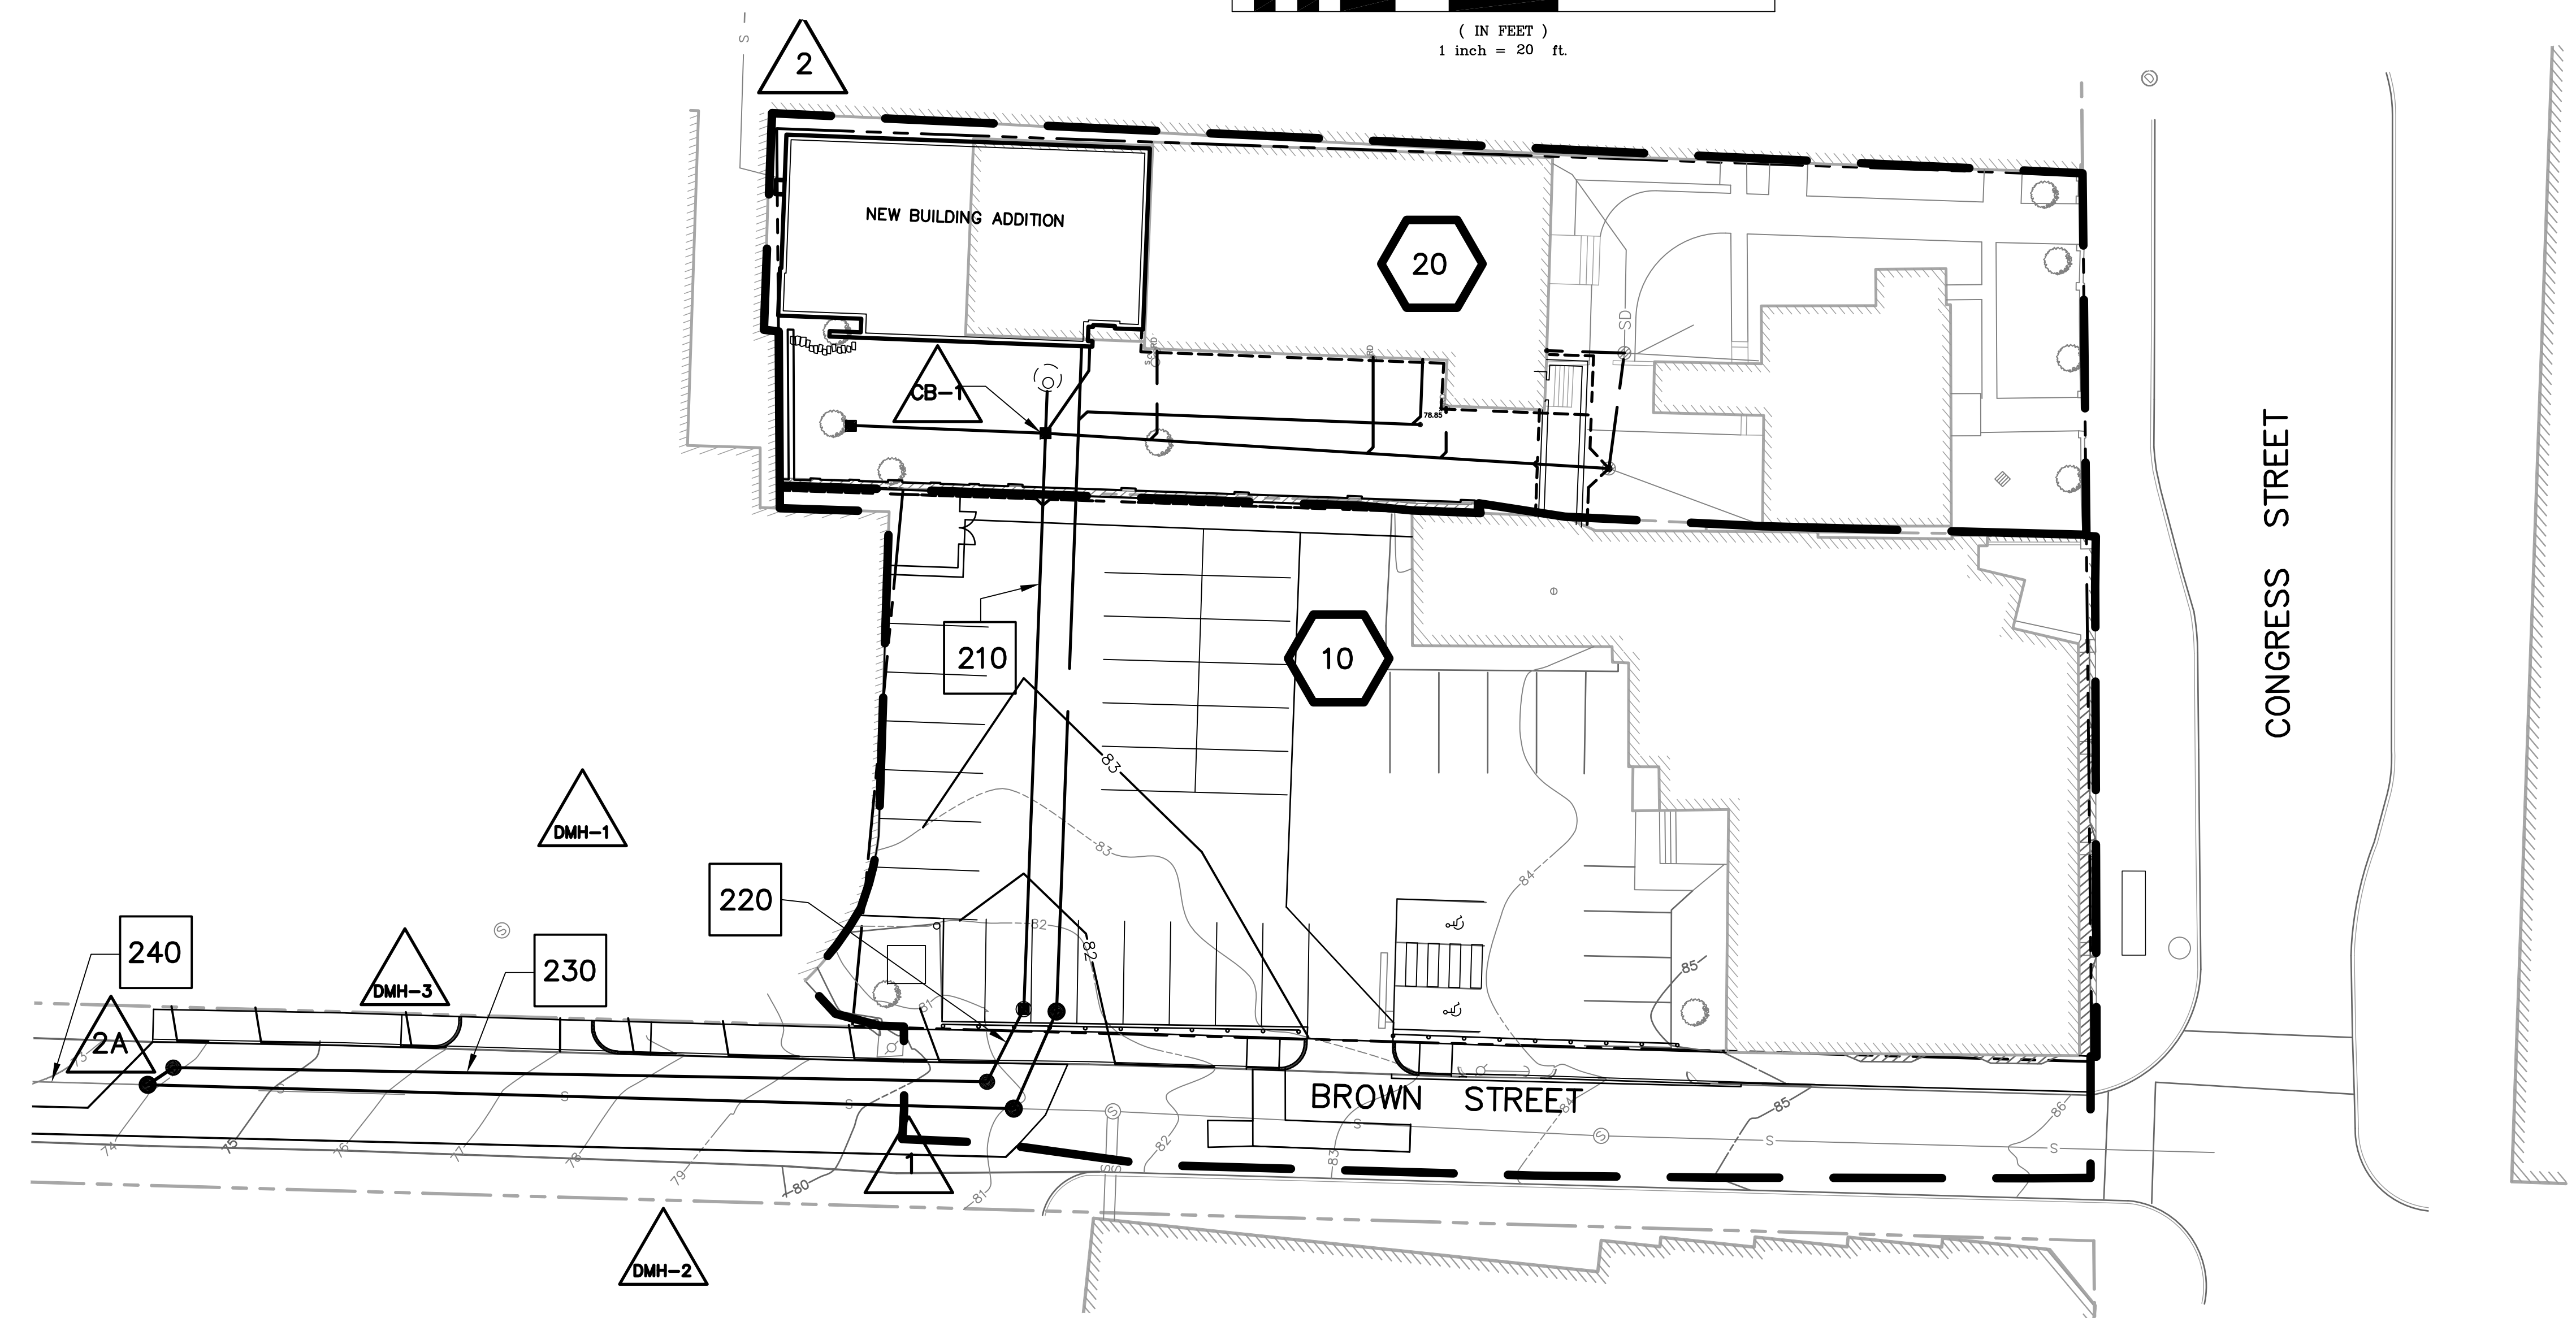

PRE-DEVELOPMENT WATERSHEDS

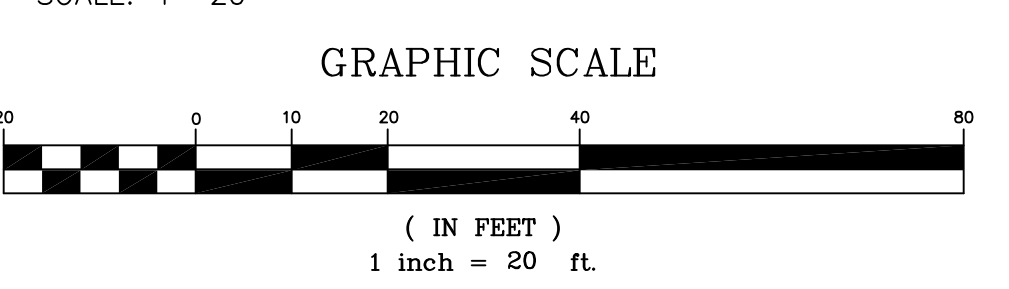

POST-DEVELOPMENT WATERSHEDS

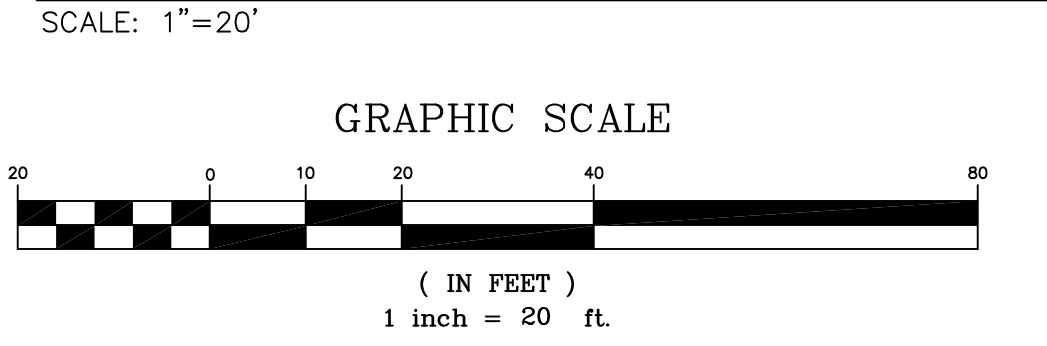

LEGEND

---	WATERSHED BOUNDARY
---	TIME OF CONCENTRATION
---	REACH
1	WATERSHED LABEL
1	REACH
1	DETENTION POND
---	SOILS BOUNDARY