


BAR SIZE	LAP LENGTH	
	3,000 PS1	4,000 PS1
#3	30"	24"
#4	36"	32"
#5	48"	42"
#6	56"	48"
#7	81"	72"
#8	93"	80"

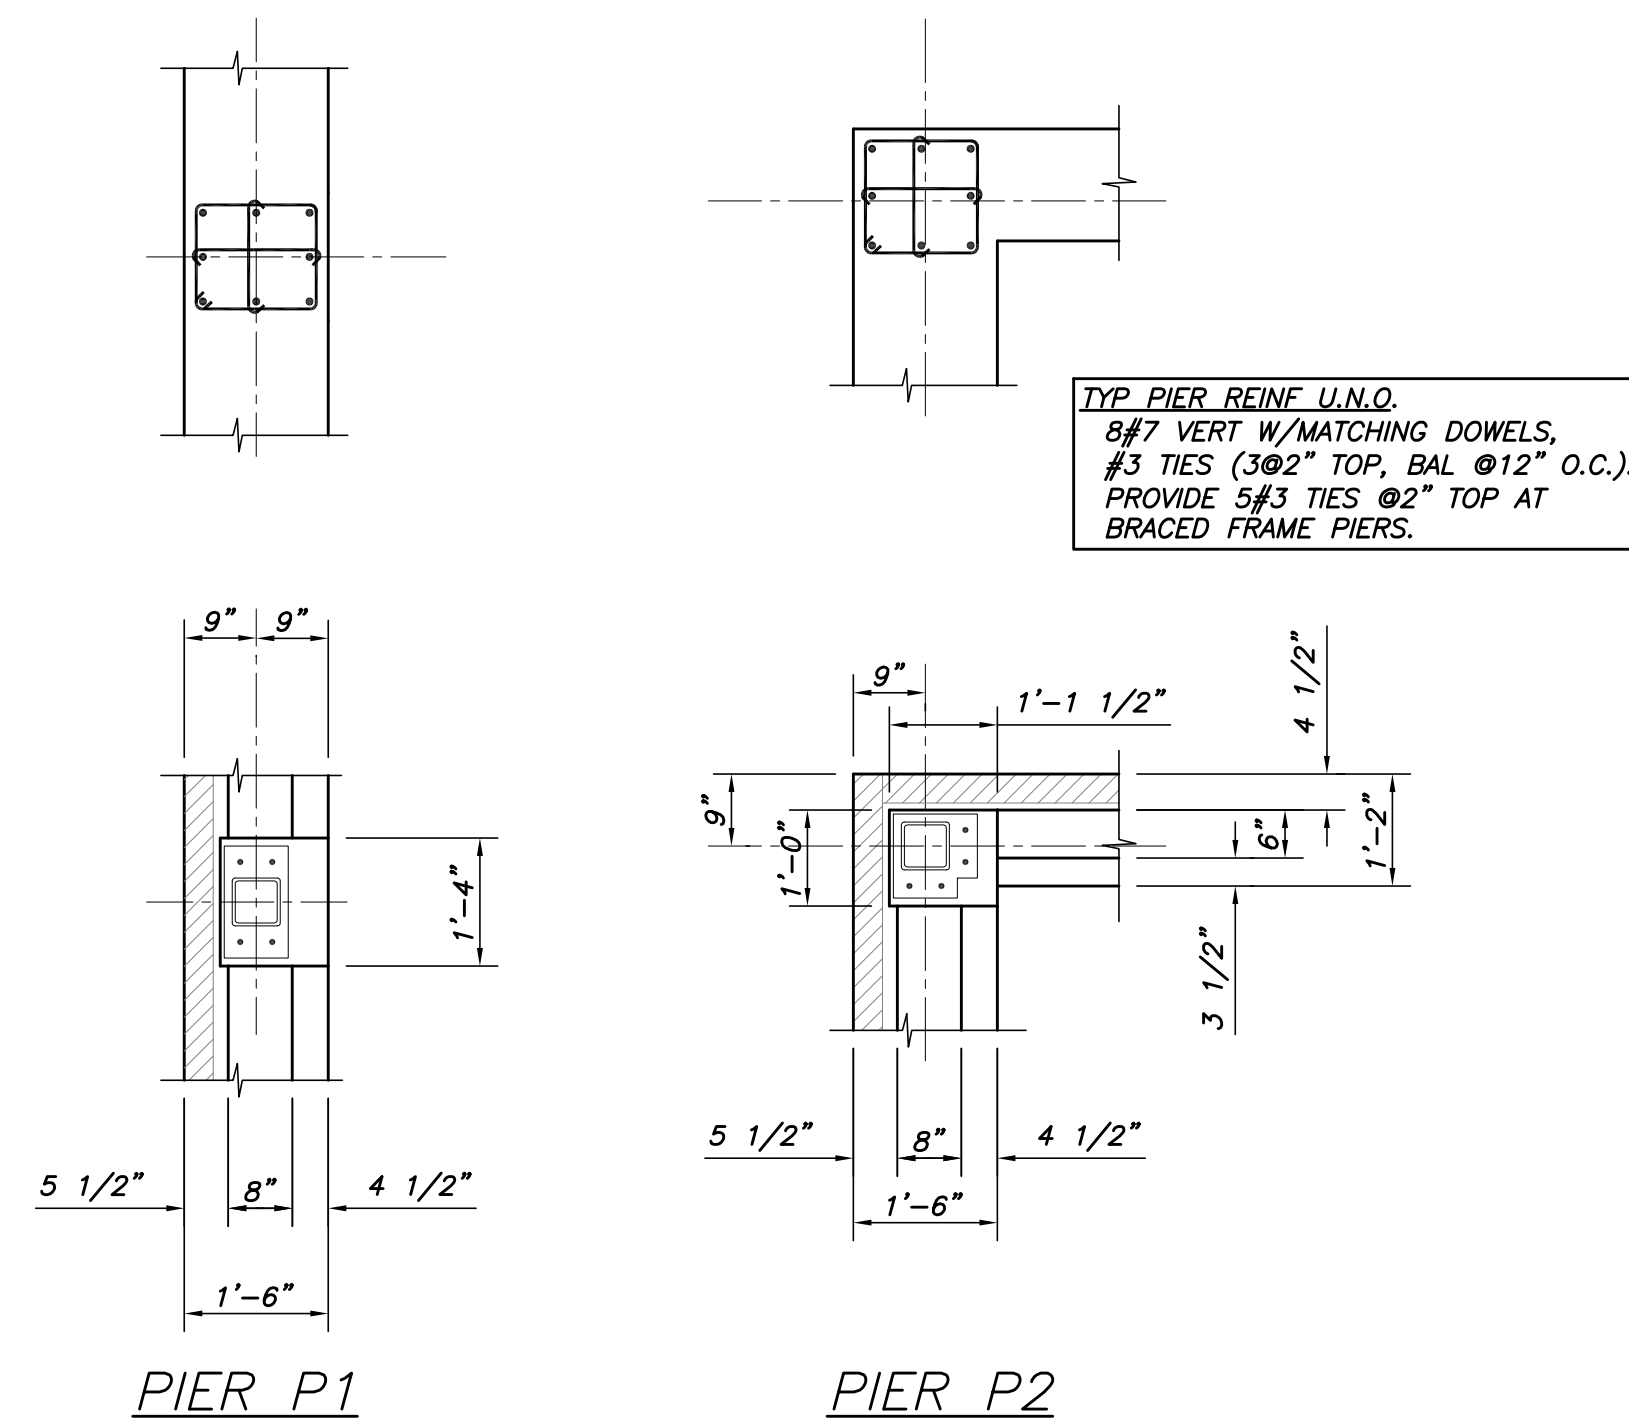

BAR SIZE	LAP LENGTH	
	3,000 PS1	4,000 PS1
#3	30"	24"
#4	36"	32"
#5	48"	42"
#6	56"	48"
#7	81"	72"
#8	93"	80"