




779 Warren Ave

Show search results for 779 W...

319 A003

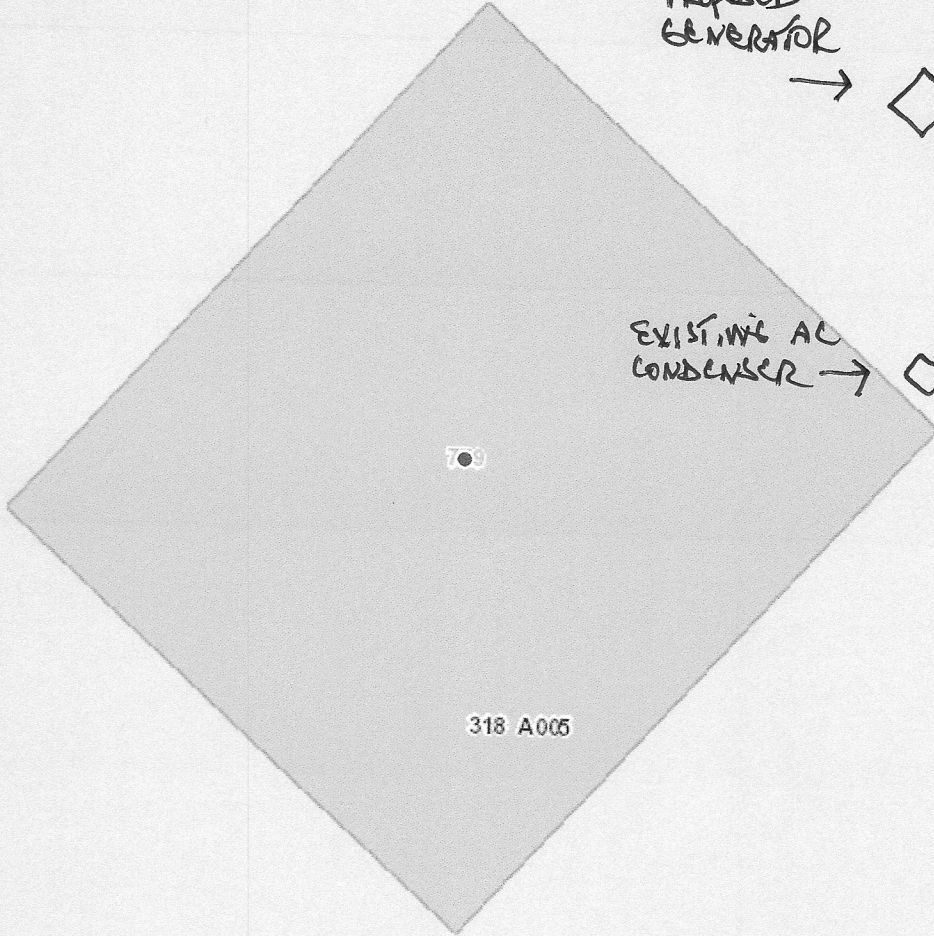

709

318 A005

PROPOSED GENERATOR

PROPOSED 1,000 GAL ABOVEGROUND LP TANK

16'x35'

10' MIN

EXISTING AC CONDENSER

10'

TANK TO SET ON A 4'x12' PRECAST CONCRETE PAD

MINIMUM TANK SET BACK TO PROPERTY LINES IS TEN FEET.

0 10 20ft

2,908,598.755 312,080.248 Feet