
 


LEGEND

	WATERSHED BOUNDARY
	TIME OF CONCENTRATION
	REACH
	REACH
	WATERSHED LABEL
	REACH
	DETENTION POND
	SOILS BOUNDARY

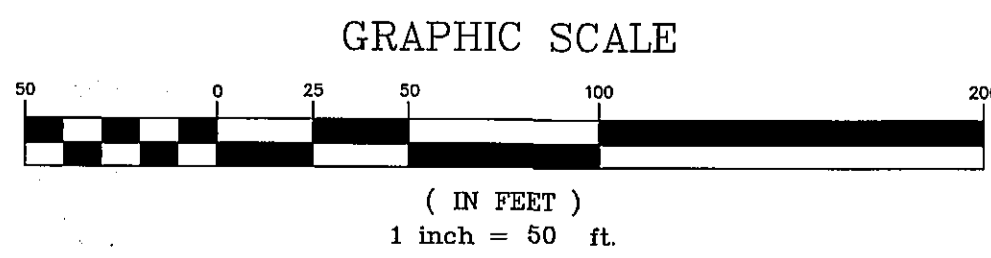

REV:	BY:	DATE:	STATUS:
A	WTC	08-27-12	SITE PLAN SUBMISSION TO CITY
B	WTC	10-09-12	RESUBMIT TO CITY
C	WTC	10-23-12	RESUBMIT TO CITY

THIS PLAN SHALL NOT BE MODIFIED WITHOUT WRITTEN PERMISSION FROM SEBAGO TECHNICS, INC. ANY ALTERATIONS AUTHORIZED OR OTHERWISE SHALL BE AT THE USER'S SOLE RISK AND WITHOUT LIABILITY TO SEBAGO TECHNICS, INC.

SEBAGO TECHNICS 75 John Roberts Rd., Suite 1A South Portland, ME 04106 Tel. 207-883-8586	DESIGN	CHKD	DRAWN
	WTC	WTC	MAL
PROJECT NO.	11270	FIELD BOOK	11270

POST-DEVELOPMENT STORMWATER PLAN
 OF:
 765 WARREN AVENUE SITE
 WARREN AVENUE
 PORTLAND, MAINE
 FOR:
 BOULOS PROPERTY MANAGEMENT
 ONE CANAL PLAZA
 PORTLAND, MAINE 04101

DATE	SCALE
08-01-12	1" = 50'