
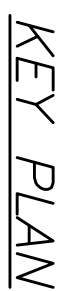


$1/4" = 1' - 0"$


NOTES:

1. ① INDICATE PLACEMENT SEQUENCE. NEW FOUNDATION WALL SHALL BE EXCAVATED AND CONSTRUCTED IN (2) PHASES SO THAT THE EXISTING GRADE BEAM IS NOT COMPLETELY UNDERMINED ① INDICATES FIRST AREA OF EXCAVATION AND UNDERPINNING TO NEW ELEVATION. ② INDICATES SECOND AREA OF WORK.
2. CONTRACTOR SHALL RE-ROUT ELECTRICAL CONDUIT AS NECESSARY TO FACILITATE CONSTRUCTION AND MAINTAIN TEMPORARY AND FINAL SERVICE.

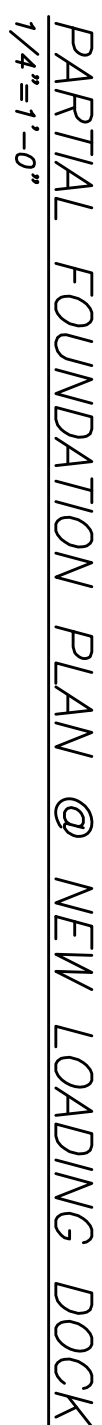

1. NEW LOADING DOCK
2. NEW OVERHEAD DOOR
3. WORK THESE DRAWINGS WITH CIVIL DRAWINGS FOR ADDITIONAL WORK NOT SHOWN.

Rev No	Date	Issued For	Appr'd
	11-7-12 12-3-12 3-8-13	ISSUED FOR PERMIT / BIDDING ISSUED FOR REVISED DOOR SIZES REVISED STAIR LOCS & CONFIG & ADDED ADDL LOADING DOCK	

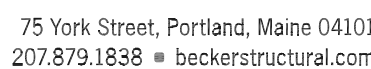

765 WARREN AVENUE
LOADING DOCKS
PORTLAND, MAINE

PARTIAL FOUNDATION & ELEVATION

52

THIS DRAWING IS AN INSTRUMENT OF SERVICE AND SHALL REMAIN THE PROPERTY OF BECKER STRUCTURAL ENGINEERS INC. IT SHALL NOT BE REPRODUCED, COPIED, LENT OR DISPOSED OF DIRECTLY OR INDIRECTLY NOR USED FOR ANY PURPOSE OTHER THAN FOR WHICH IT IS SPECIALLY FURNISHED AND MUST BE RETURNED TO BECKER STRUCTURAL ENGINEERS INC. ON COMPLETION OF WORK, IF REQUESTED.