



50" Wide, 7 Riser, 60" Platform 7/11 Step Sideways

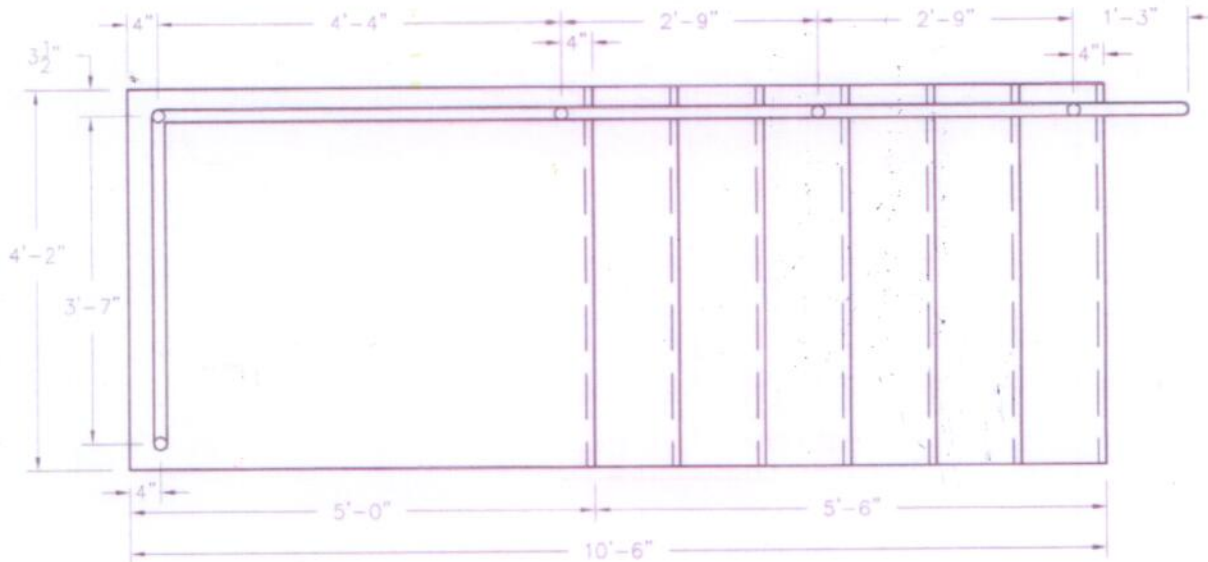

Plan View

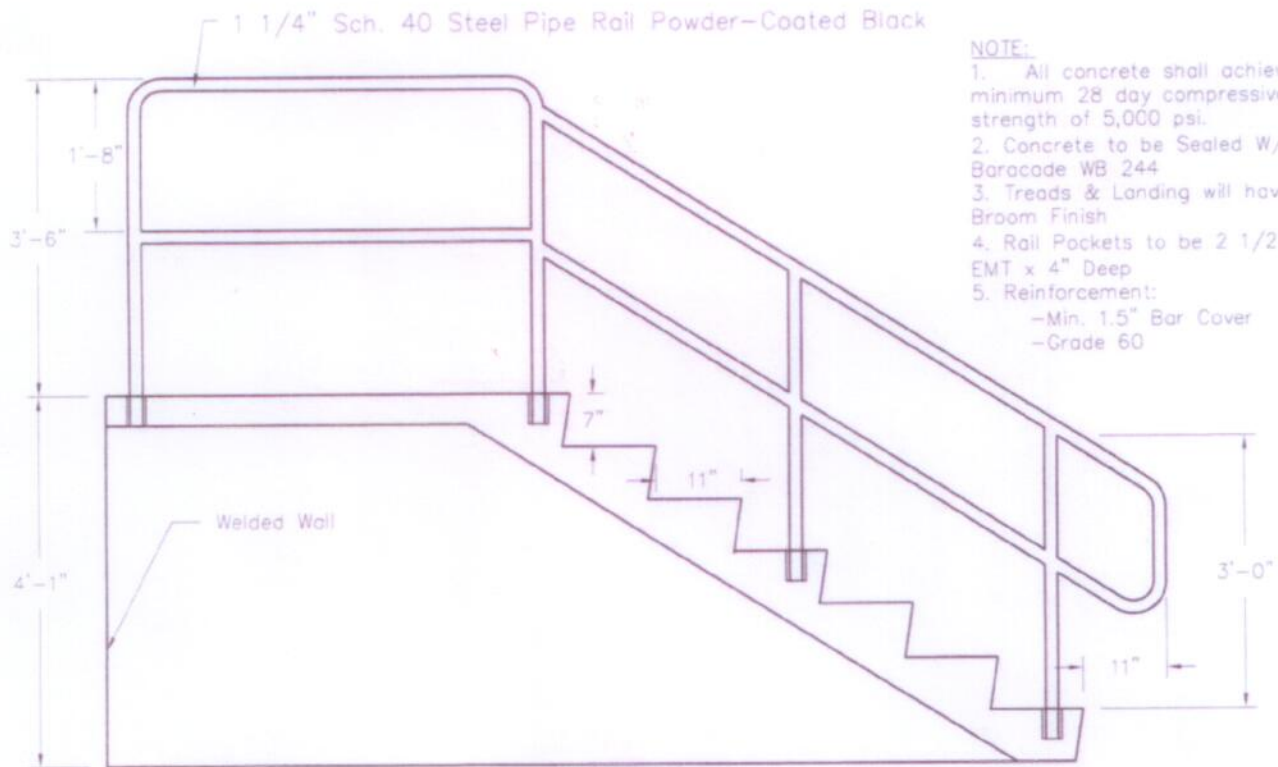

Elevation View

NOTE:

1. All concrete shall achieve a minimum 28 day compressive strength of 5,000 psi.
2. Concrete to be Sealed W/ Baracode WB 244
3. Treads & Landing will have Broom Finish
4. Rail Pockets to be 2 1/2"ø EMT x 4" Deep
5. Reinforcement:
 - Min. 1.5" Bar Cover
 - Grade 60