


General Notes

ELECTRICAL
SKETCH
4/13/16 (DH)

- ⊕ OUTLET
- ▼ DATA/PHONE
- Si SWITCH
- MS MOTION SWITCH
- EF EXHAUST FAN
- HS HORN/STROBE
- EXIT/EMERGENCY COMBO UNIT
- A 2x4 LIGHT

All Information, Concepts and Designs contained here in, is confidential and proprietary information and is the sole property of Allagash Brewing Co. This drawing can not be duplicated, disclosed, copied or used for any purpose other than for which it was specifically furnished without the prior written consent of Allagash Brewing Co.

No.	Revision/Issue	Date

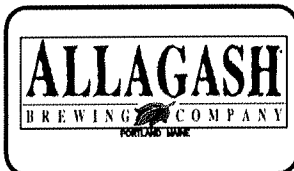

Project Name and Address
WARREN OFFICES
785 WARREN AVE
PORTLAND, ME, 04103

Project	OFFICE_ADDITION	Sheet	00
Date	033116		
Scale	1/4"=1'		