


222 Riverside

Portland Trap



165' Road frontage
 30' bldg frontage
 25' height

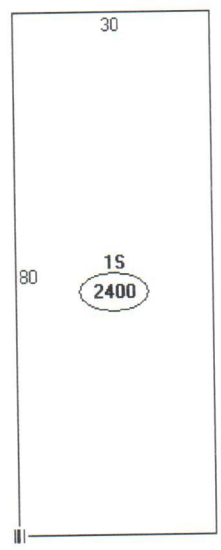

Descriptor/Area	Area
A:034	1500 sqft
B:045	900 sqft
C:STORE FRONT/AV MET F	sqft
D:082	1500 sqft
E:OVERHEAD DR-WOOD/MTL	168 sqft
F:1S	2400 sqft
G:PA1	3500 sqft
H:FN1	576 sqft
I:CG1	720 sqft