


Attachment Method

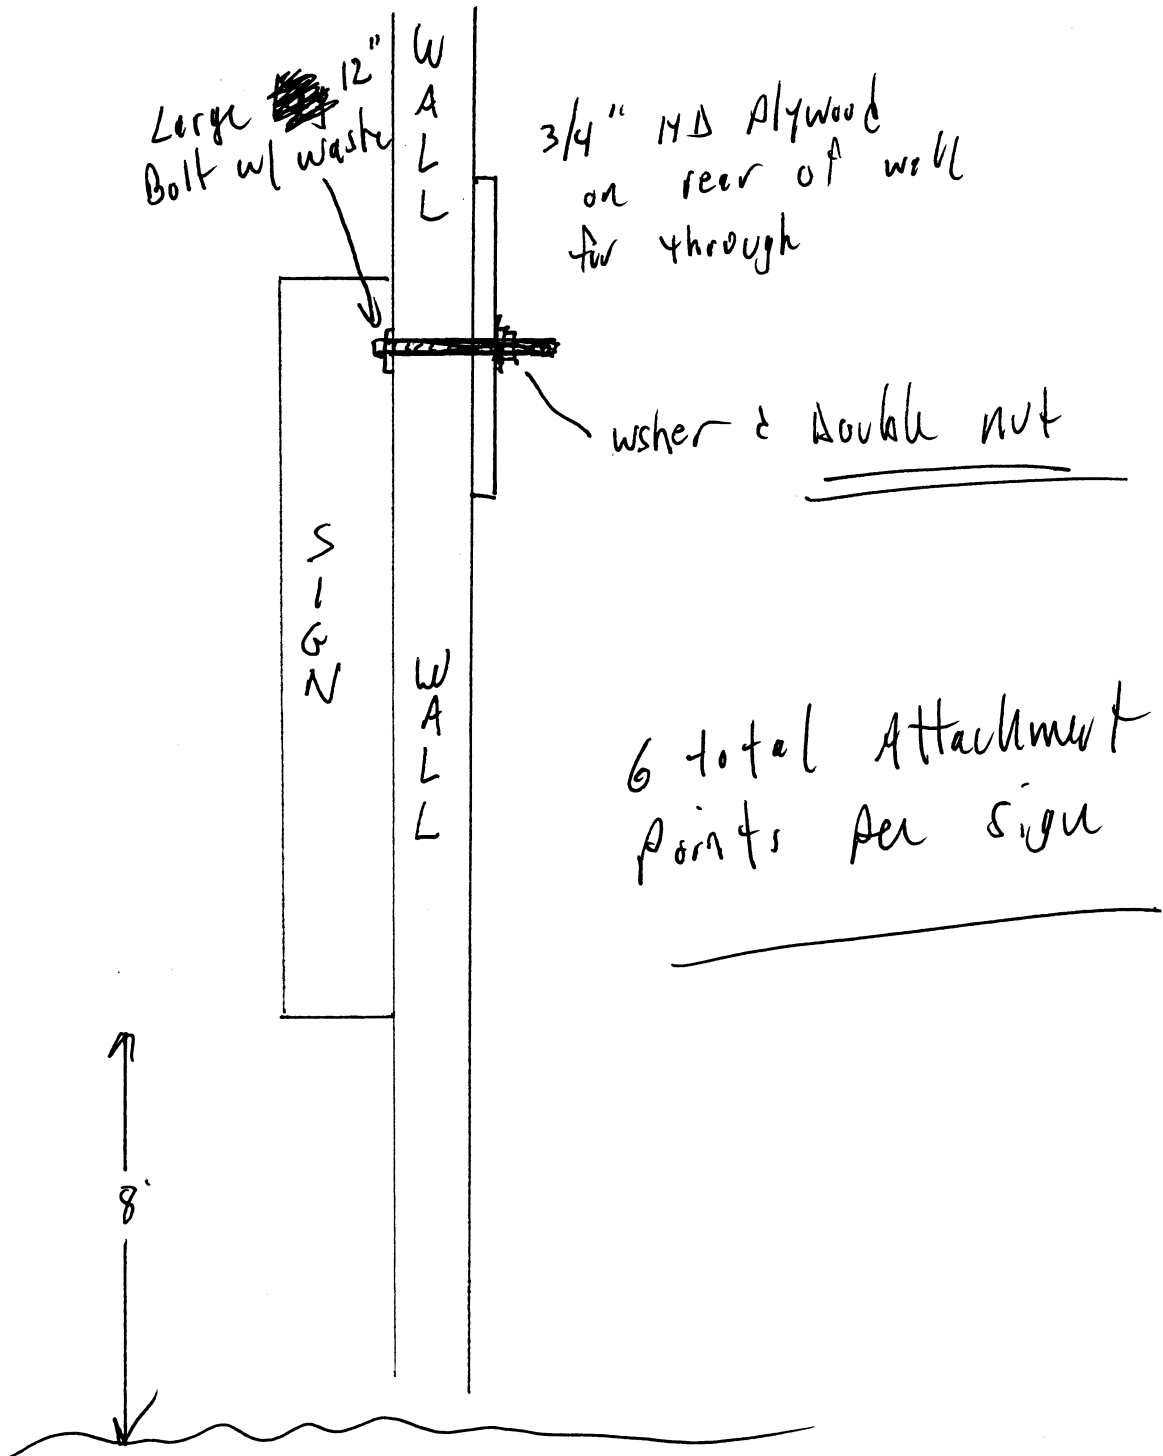

6 total Attachment points per sign