

GENERAL NOTES

THIS BUILDING IS FOR COLD STORAGE AND WILL NOT HAVE HEAT, ELECTRICAL, OR A SPRINKLER SYSTEM.

ALL HANDDOORS SHALL BE 3'-0" WIDE AND HAVE HANDICAPPED LEVER TYPE HARDWARE

5 LB ABC FIRE EXTINGUISHERS SHALL BE MOUNTED AT EVERY EXIT

EXIT SIGN

317BY

REVISION NO. OF SHEET

SHEET NUMBER

FLOOR PLAN & ELEVATIONS

SHEET TITLE

PROJECT NO. CAD FILE: B111

PROJECT NAME: HANDYMAN EQUIPMENT RENTAL

CONTRACTOR: BISKUP CONSTRUCTION, INC. 10 DANIELLE DRIVE WINDHAM, MAINE 04092

REVISIONS	DATE	DESCRIPTION
10-03-04		FOR CONSTRUCTION

DATE: OCT. 03, 2004

CHECKED BY: NEM

DRAWN BY: M1

PLOT SCALE: 1/32

CAD FILE: B111

PROJECT NO.

PROJECT: HANDYMAN EQUIPMENT RENTAL

PORTLAND, MAINE

CONTRACTOR: BISKUP CONSTRUCTION, INC. 10 DANIELLE DRIVE WINDHAM, MAINE 04092

CONTRACTOR'S SEAL AND SIGNATURE: *William E. Whited*


STATE OF MAINE REGISTERED ARCHITECT WILLIAM E. WHITED No. 13277

STATE OF MAINE REGISTERED PROFESSIONAL ENGINEER WILLIAM E. WHITED No. 13283

1321 Washington Avenue
 Portland, Maine 04103
 Tel: 207.878.4530
 Fax: 207.878.4533

WILLIAM E. WHITED, INC.
 ARCHITECTURE
 ENGINEERING
 INTERIORS

William E. Whited, P.E., P.A.

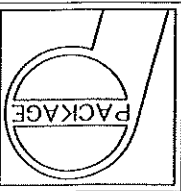


PROJECT	Handyman Rental	PROJECT	PACKAGE INDUSTRIES, INC.
ID	0409-072	FRAME CROSS SECTION	Biskup Construction Inc.
DESIGN	DESIGN: KGB	DESIGN CHECK:	DRM
DRAFT	DRAFT: KGB	DRAFT CHECK:	---
ADDRESS	Portland, ME 04103	DATE:	10/12/04
		SHEET:	FRXS-1



FOR PERMIT ONLY

BUILDING CROSS SECTION
FOR FRAME LINE 1 2 3 4 5

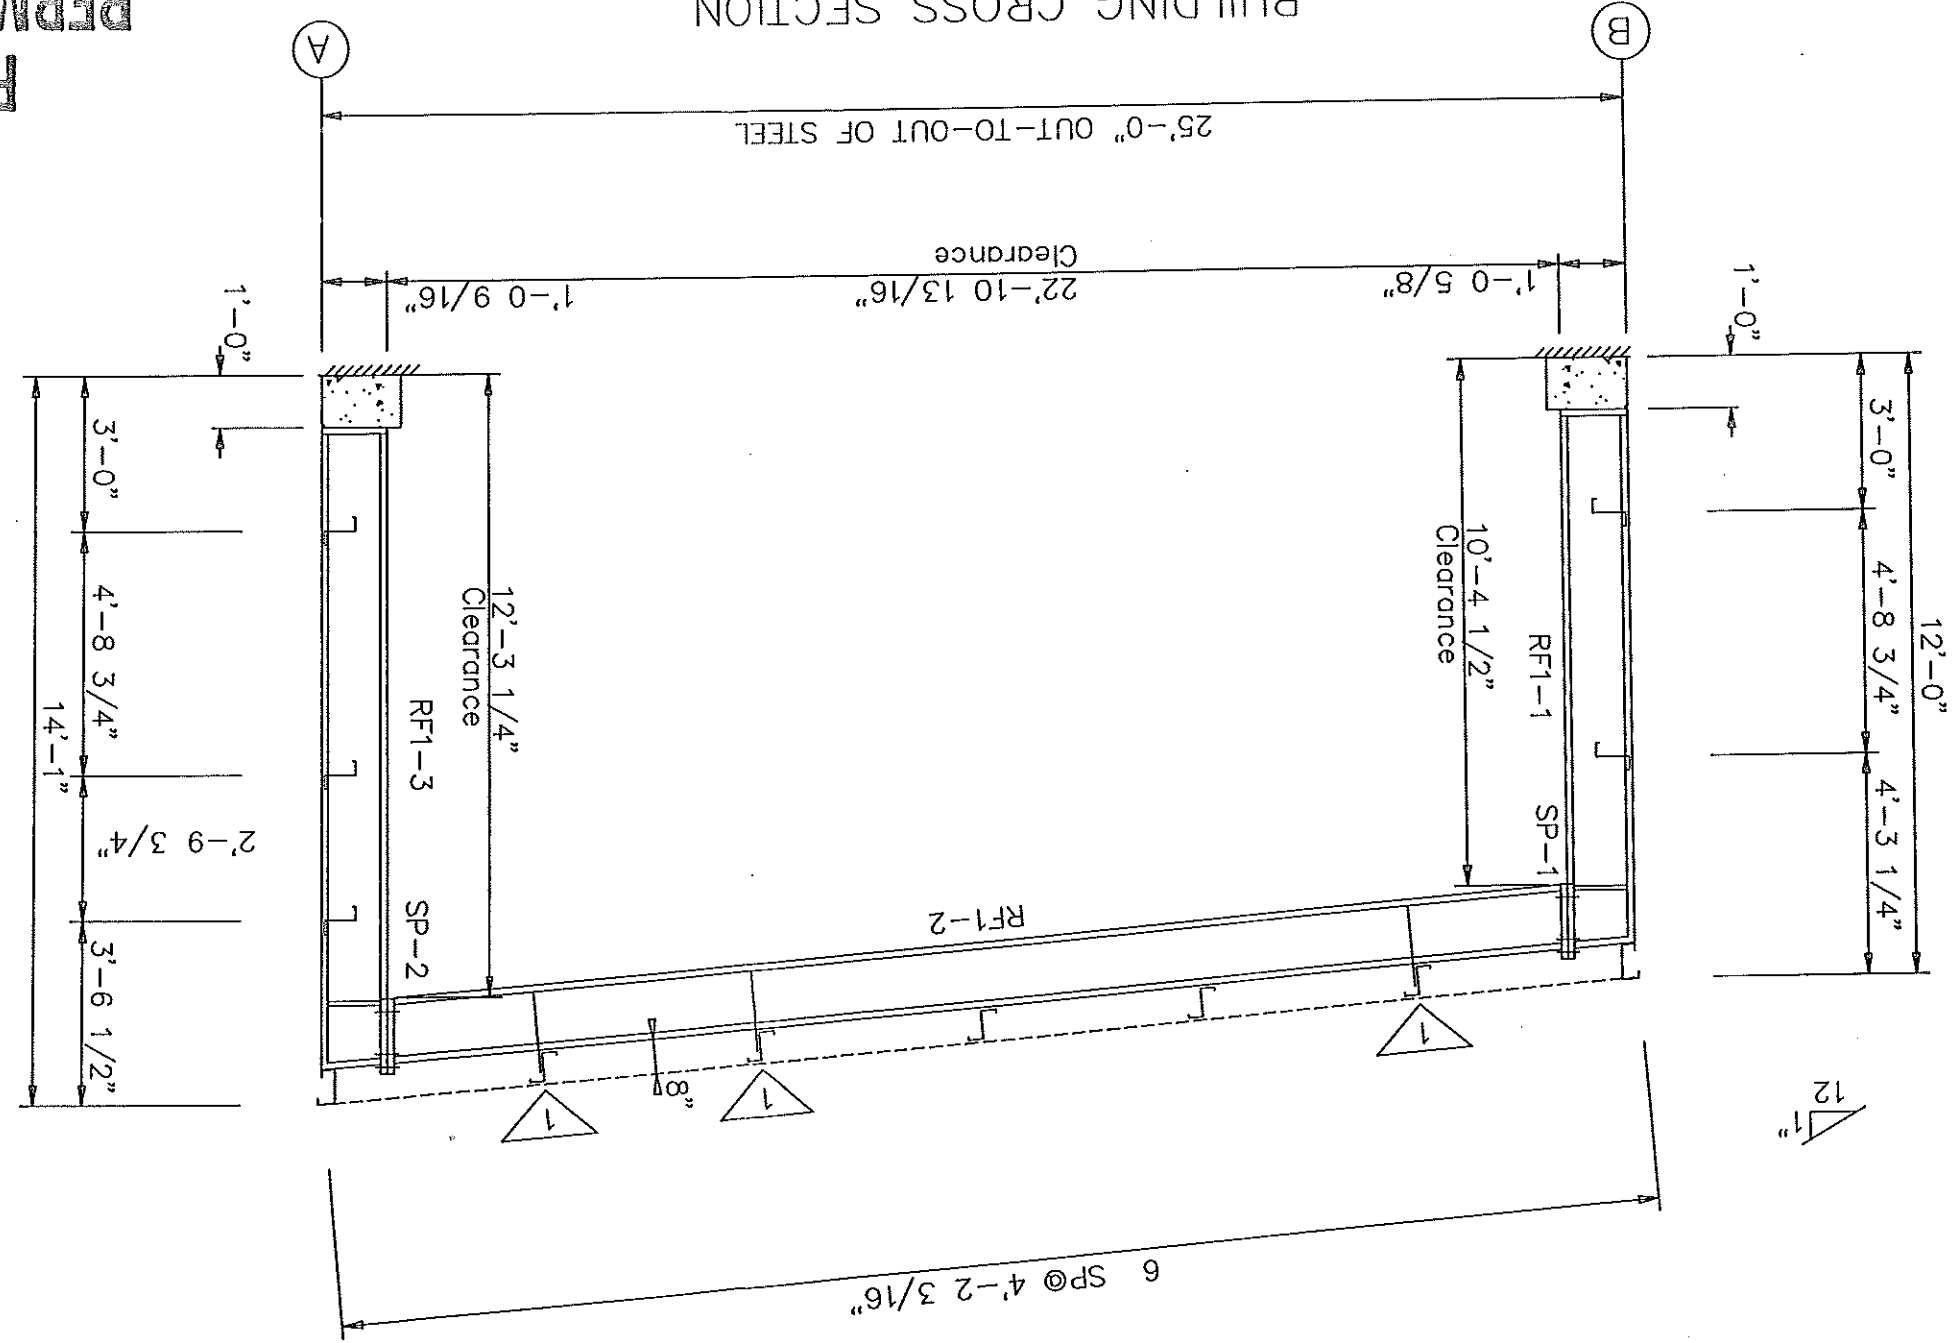

SPICE BOLTS	
Splice	Quant
Mark	Top/Bot/Int Type Dia Len
Sp-1	4 2 0 A325 0.750 2.50
Sp-2	4 2 0 A325 0.750 2.00

FLANGE BRACE TABLE			
Δ ID	MARK	LENGTH (in)	SIDES
1	FB2A	25.500	1
FBXA - 2"x2"x1/8"			
FBXB - 2-1/2"x2-1/2"x3/16"			

MEMBER SIZE TABLE (in)						
PIECE	WEB DEPTH	START/END	THICK	LENGTH	OUTSIDE FLANGE	INSIDE FLANGE
RF1-1	12.0/12.0	0.125	111.6	123.3	6 x 1/4" x 123.3	6 x 3/8" x 111.6
RF1-2	12.0/12.0	0.179	239.0	12.3	6 x 1/4" x 12.3	5 x 5/16" x 273.9
RF1-3	12.0/12.0	0.179	134.4	12.3	6 x 1/4" x 12.3	5 x 5/16" x 134.4

PRELIMINARY DRAWING: NOT FOR CONSTRUCTION / FOR PERMIT ONLY
CURRENT REVISION: 0

