

AHU-1  
 15.5" AFF  
 PVC concrete vent  
 thru roof



Running on  
 1 1/2 unit strut  
 from 4-3/8 rods

AHU-1 Bryant M# 84808D  
 2 funnels turned together  
 weight: 205 lbs. ea.  
 total 410 lbs.

**BIG MOOSE HARLEY**  
**PORTLAND, MAINE**

CLIENT \_\_\_\_\_  
 DATE \_\_\_\_\_  
 DRAWN BY BRL  
 CHECKED BY \_\_\_\_\_  
 DATE JAN. 25. 20  
 SHEET TITLE  
 MECHANICAL FLOOR PL  
 SCALE  
 1/4" = 1"  
 DRAWING  
**M-1**

SOUTH PORTLAND, MAINE 04106

11 WALLACE AVENUE


AIRTEMP MECHANICAL CONTRACTOR


PATCO  
CONSTRUCTION, INC




1293 MAIN STREET SANFORD, ME 04073  
TEL: (207)324-5574 FAX: (207)324-1643  
WWW.PATCO-CONSTRUCTION.COM  
Copyright © 2001. All Rights Reserved.

**TEMP**  
CONTRACTORS  
USA Company

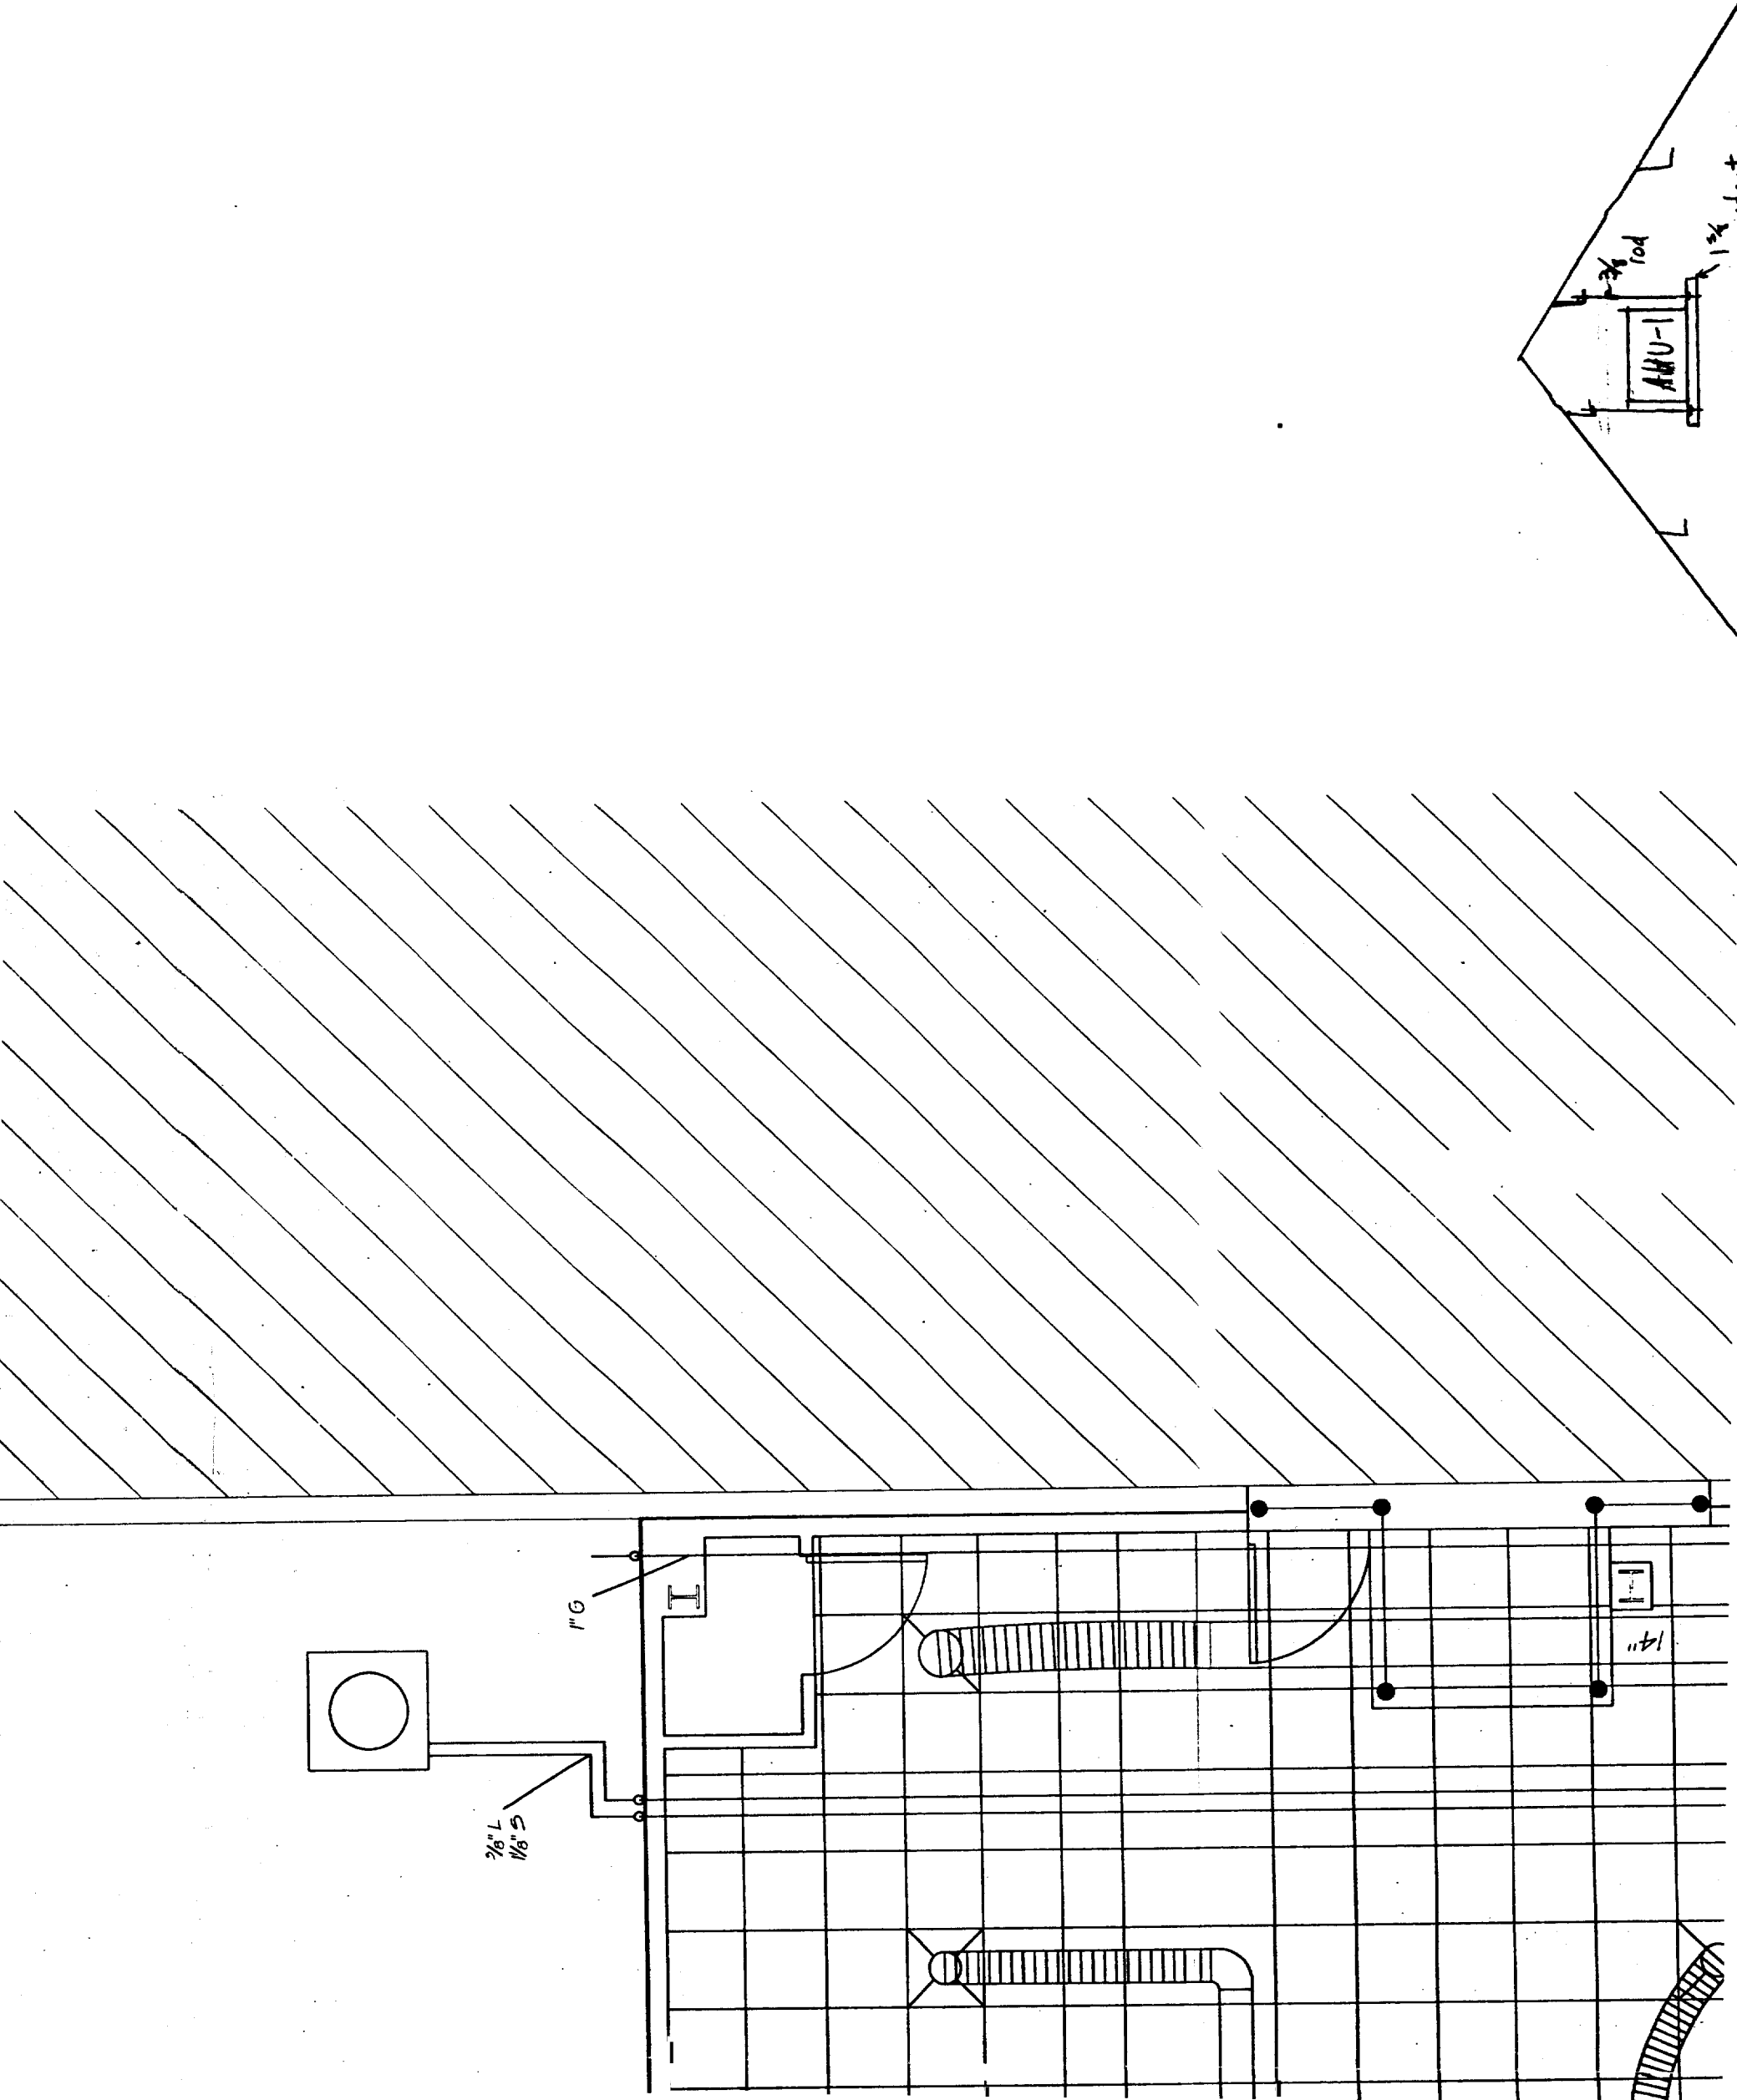

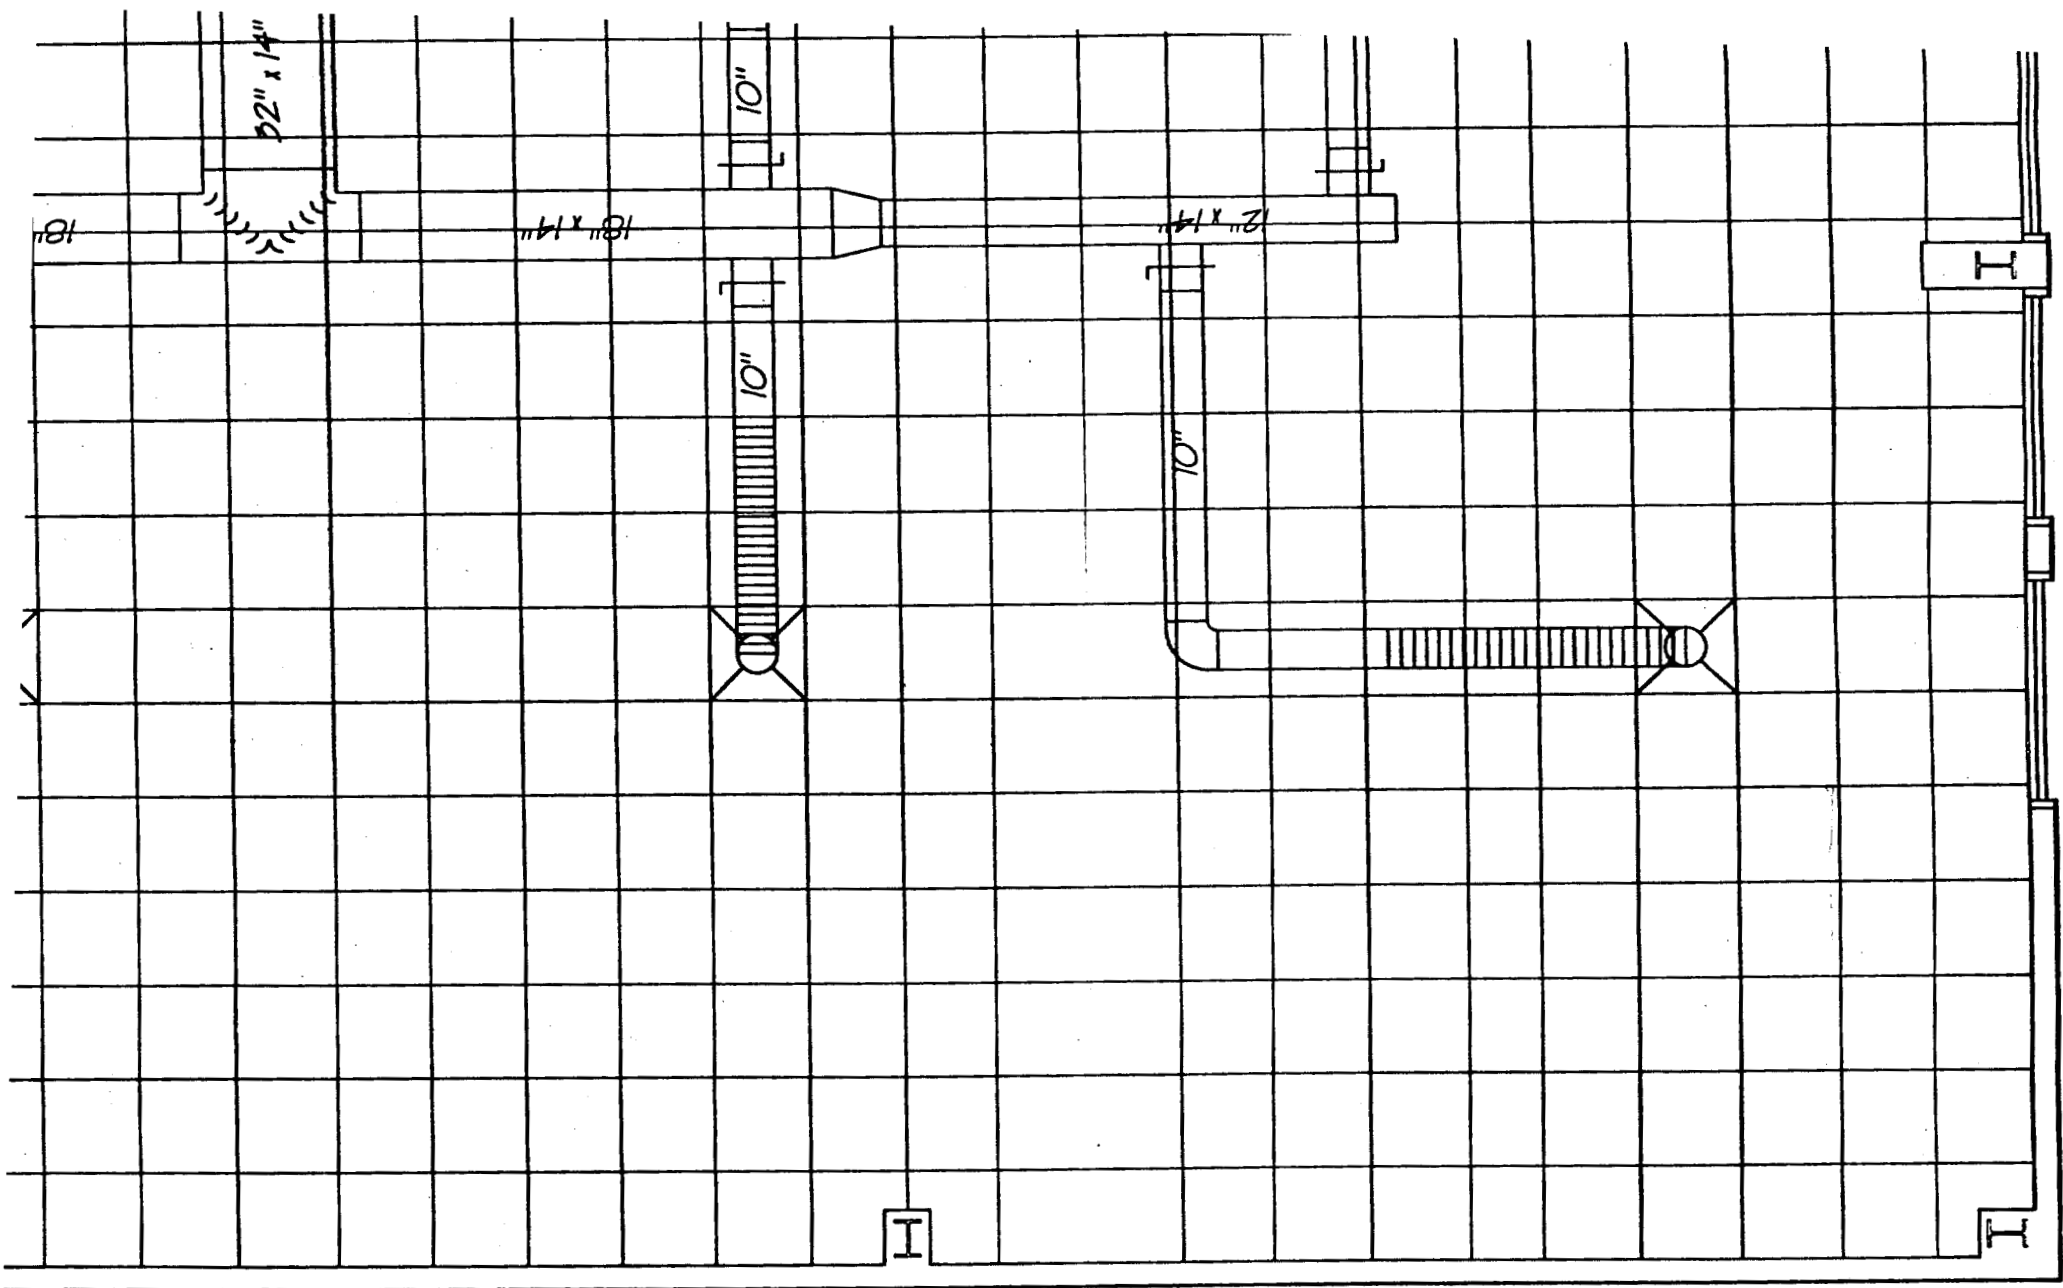

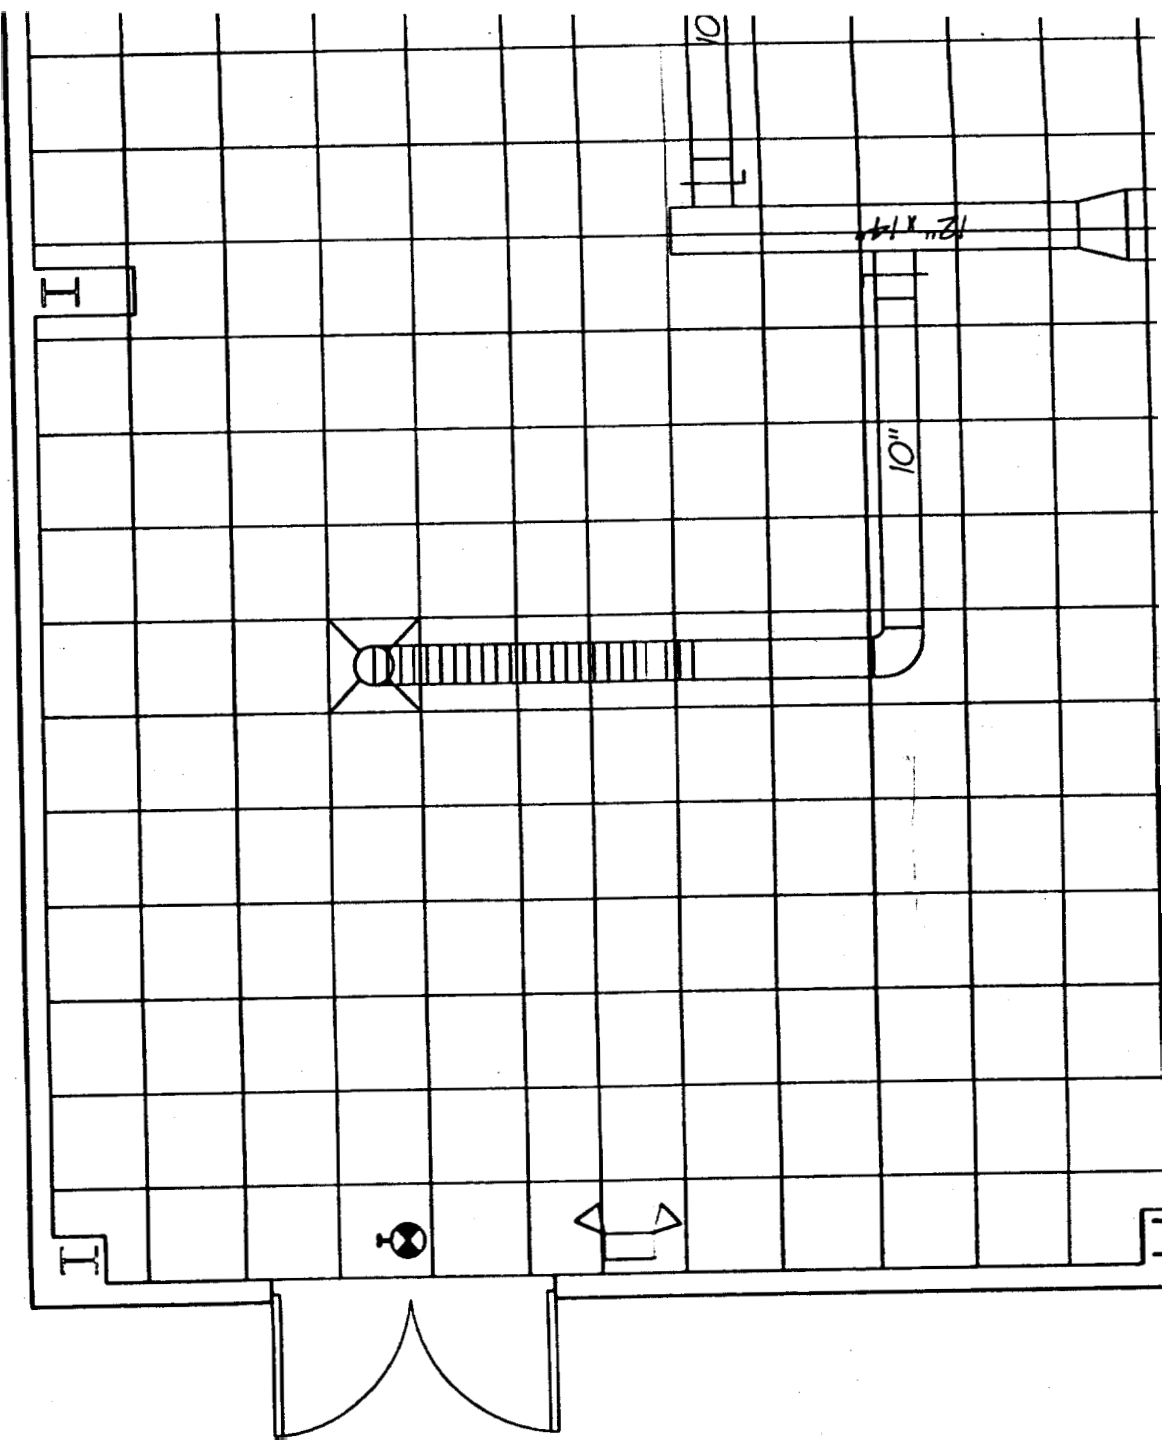

10