


WATER


SANITARY SEWER

FORCE MAIN

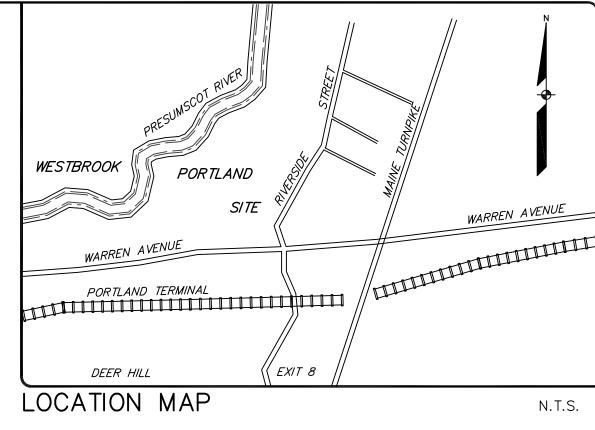


## **GENERAL NOTES**

- 1. THE RECORD OWNER OF LOT 5 DONALD O. BUTLER SUBDIVSION IS ORMAN F. CUMMINGS BY DEED DATED OCTOBER 13, 2005 AND RECORDED IN THE CUMBERLAND COUNTY REGISTRY OF DEEDS IN BOOK 23269 PAGE 82. THE RECORD OWNER OF LOT 1 McALISTER FARM SUBDIVISION IS PK REAL ESTATE, LLC, BY DEED DATED APRIL 30, 2014 AND RECORDED IN THE CCRD IN BOOK 31472 PAGE 318.
- 2. THE PARCEL IS SHOWN AS LOT 4, BLOCK A ON THE CITY OF PORTLAND ASSESSOR'S MAP 320.
- 3. THE TOTAL AREA OF THE PARCEL IS APPROXIMATELY 118,030 SQUARE FEET, MORE OR LESS (2.71 ACRES MORE OR LESS).
- 4. BOUNDARY AND LOCATION INFORMATION SHOWN HEREON IS BASED ON A FIELD SURVEY BY SEBAGO TECHNICS DURING JUNE OF 2015.
- 5. BEARINGS SHOWN HEREON ARE BASED ON MONUMENTATION FOUND AS SHOWN ON PLAN REFERENCE 10.
- 6. REFERENCE IS MADE TO A LETTER DATED JUNE 2, 2015 FROM JENSEN, BAIRD, GARDNER AND HENRY REGARDING TITLE TO THE SURVEYED PREMISES.
- 7. THE SIDELINE OF RIVERSIDE STREET IS RECREATED, IN PART, FROM COORDINATES SUPPLIED BY THE MAINE DEPARTMENT OF TRANSPORTATION (METRIC) CONVERTED TO US FEET THROUGH CORPSCON. THE REMAINDER OF THE FRONTAGE IS BASED ON PLAN REFERENCE 10.
- 8. THE PARCEL IS LOCATED, BY SCALING METHODS, WITHIN ZONE X (AREAS OF 500 YEAR FLOOD, AREAS OF 100 YEAR FLOOD WITH AVERAGE DEPTHS OF LESS THAN 1 FOOT OR WITH DRAINAGE AREAS LESS THAN 1 SQUARE MILE; AND AREAS PROTECTED BY LEVEES FROM 100 YEAR FLOOD) AS SHOWN ON THE FLOOD INSURANCE RATE MAP FOR THE CITY OF PORTLAND MAINE COMMUNITY PANEL NO. 230051-0006-C WITH AN EFFECTIVE DATE OF DECEMBER 8, 1998.

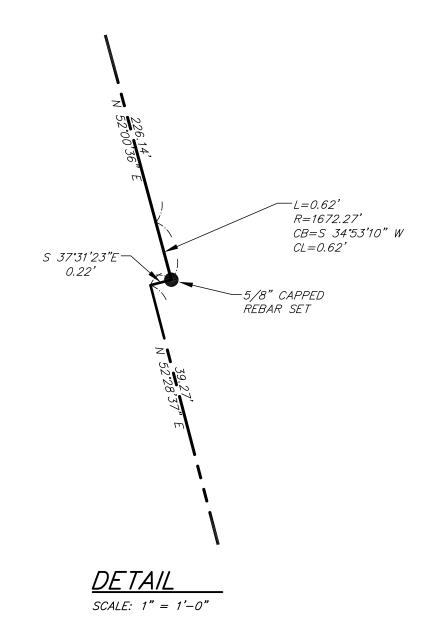

## PLAN REFERENCES

- 1. ALTA/ACSM LAND TITLE SURVEY OF: BISSON MOVING 401 RIVERSIDE STREET PORTLAND, MAINE FOR: HARVEY INDUSTRIES, INC. DATED 11-09-01 AND REVISED THROUGH 12-14-01 BY SEBAGO TECHNICS.
- 2. ALTA SURVEY AT 400 RIVERSIDE STREET IN PORTLAND, CUMBERLAND COUNTY MAINE PREPARED FOR BONNIE BRUNET AND MARTIN RIST DATED JANUARY 28, 1999 AND REVISED THROUGH FEBRUARY 2, 1999 BY DESLAURIERS & ASSOCIATES, INC.
- 3. ALTA/ACSM LAND TTLE SURVEY 380 RIVERSIDE STREET PORTLAND, CUMBERLAND COUNTY, MAINE MADE FOR THE DUNHAM GROUP DATED APRIL 24, 2014 BY OWEN HASKELL, INC.
- 4. SUBDIVISION REVISED LOT 6 OF: LOTS 1, 1A, & 6 MCALISTER FARM & LOT 4 DONALD O. BUTLER SUBDIVISION RIVERSIDE ST. AND MCALISTER DRIVE, PORTLAND, MAINE PREPARED FOR DEVELOPER: RIO TIERRA LLC AND OWNER OF RECORD: MARTIN RIST & BARNYSUE J. BRUNET DATED 5-6-05 BY OWEN HASKELL, INC. AND RECORDED IN PLAN BOOK 205 PAGE 399 IN THE CUMBERLAND COUNTY REGISTRY OF DEEDS (CCRD).
- 5. MCALISTER FARM SUBDIVISION RIVERSIDE STREET PORTLAND, ME AMENDED FINAL SUBDIVISION RECORDING PLAT DATED JANUARY 26, 1987 AND RECORDED IN PLAN BOOK 161, PAGE 16 CCRD.
- 6. MCALISTER FARM SUBDIVISION RIVERSIDE STREET PORTLAND, MAINE FINAL SUBDIVISION RECORDING PLAT DATED
- MARCH 1, 1988 AND RECORDED IN PLAN BOOK 176, PAGE 17 CCRD. 7. STATE OF MAINE DEPARTMENT OF TRANSPORTATION RIGHT OF WAY MAP STATE HIGHWAY NO. 18 PORTLAND CUMBERLAND COUNTY DATED DECEMBER 1998 SHEET 3 OF 11 DOT FILE NO. 3-444 AND RECORDED IN PLAN
- 8. DONALD O. BUTLER SUBDIVISION RIVERSIDE STREET PORTLAND, MAINE AMENDED RECORDING PLAT DATED MAY 7,
- 9. DONALD O. BUTLER SUBDIVISION RIVERSIDE STREET PORTLAND, MAINE FINAL SUBDIVISION RECORDING PLAT DATED MARCH 14, 1986 AND RECORDED IN PLAN BOOK 154 PAGE 25 CCRD.
- 10. DONALD O. BUTLER SUBDIVISION RIVERSIDE STREET PORTLAND, MAINE THIRD AMENDED RECORDING PLAT DATED
- APRIL 30, 1996 AND RECORDED IN PLAN BOOK 197 PAGE 115 CCRD.
- 11. CITY OF PORTLAND DEPARTMENT OF PUBLIC WORKS RIVERSIDE STREET GUARD RAIL DATED MAY 1984 ON FILE WITH THE CITY OF PORTLAND ENGINEERING DEPARTMENT PLAN FILE 709/12.
- 12. SUBDIVISION AMENDMENT OF LOTS 1, 1A, & 6 McALISTER FARM & LOT 4 DONALD O. BUTLER SUBDIVISION, FOR MARTIN RIST & BONNIE BRUNET, BY SEBAGO TECHNICS, INC. DATED APRIL 27, 2005, AND RECORDED IN PLAN BOOK 205 PAGE 398.

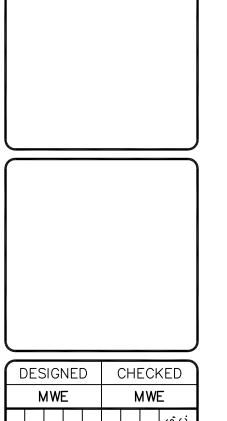

ပ	MWE	9-16-15	C  MWE  9-16-15  REVISED PER CLIENT REVIEW COMMENTS
В	MWE	9-14-15	B  MWE   9-14-15   REVISED PER CLIENT REVIEW COMMENTS
٧	MWE	8-4-15	A  MWE  8-4-15  RELEASED FOR CLIENT REVIEW
RE	/: BY:	REV: BY: DATE: STATUS:	STATUS:
TH AU	IS PLAN THORIZED	SHALL NOT BI	THIS PLAN SHALL NOT BE MODIFIED WITHOUT WRITTEN PERMISSION FROM SEBAGO TECHNICS, INC. ANY ALTERATION AUTHORIZED OR OTHERWISE: SHALL BE AT THE USER'S SOLE RISK AND WITHOUT LIABILITY TO SEBAGO TECHNICS, IN
)	11:2		OC, OTHER DE AL THE OURS OUR TIMES THE

NO. BU

PROJECT NO. SCALE 15216 1" = 30'