



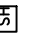
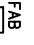

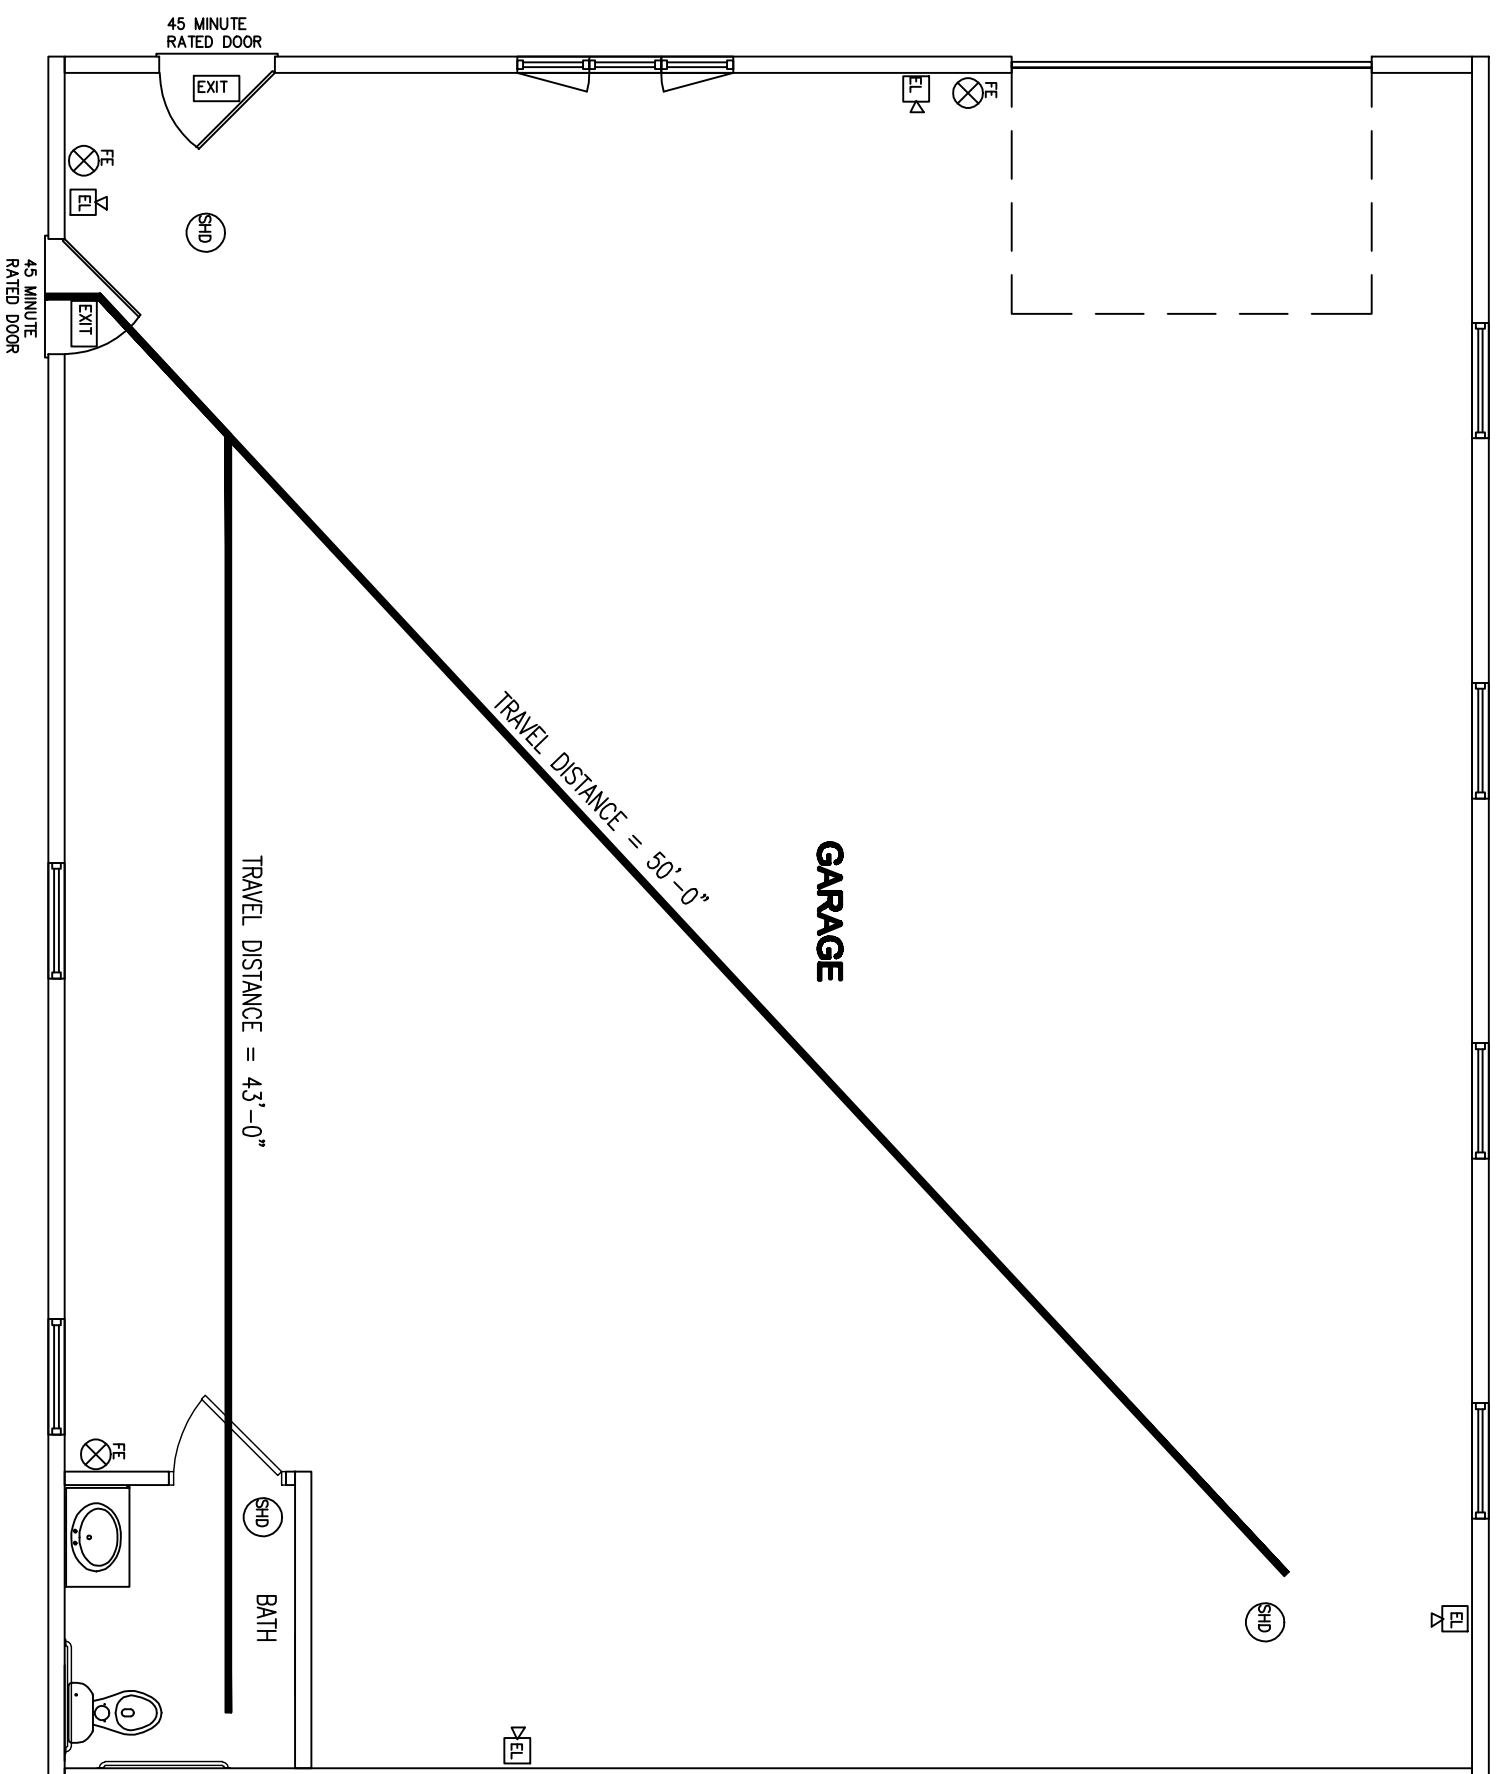


**FIRE SAFETY LEGEND**

-  SMOKE/HEAT DETECTOR
-  PULL STATION
-  FIRE EXTINGUISHER
-  EMERGENCY LIGHT
-  HORN STROBE PACK
-  FIRE ALARM BELL
-  ILLUMINATED EXIT SIGN



**LIFE SAFETY PLAN**

SCALE: 3/16" = 1'-0"

TOTAL BUILDING SF = 1840 Sq.Ft.

**CODE REVIEW**

MUBEC – MAINE UNIFORM BUILDING AND ENERGY CODE  
 2009 INTERNATIONAL BUILDING CODE, 2009 INTERNATIONAL  
 ENERGY CONSERVATION CODE  
 2009 NFPA 101 LIFE SAFETY CODE, NFPA 5000  
 2009 AMERICANS WITH DISABILITY ACT  
 CITY OF PORTLAND, MAINE ORDINANCES

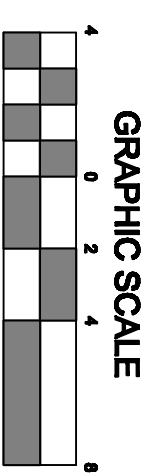
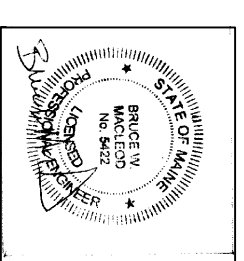
USE AND OCCUPANCY CLASSIFICATION  
 USE GROUP S-1 (IBC) – MODERATE-HAZARD STORAGE  
 USE GROUP S (NFPA)

TYPE OF CONSTRUCTION  
 CONSTRUCTION TYPE V-B  
 FIRE PROTECTION – SMOKE ALARM SYSTEM  
 EXIT ACCESS – TO FRONT DOORS

FIRE RATINGS OF ASSEMBLIES  
 EXTERIOR WALLS – 0 HR  
 INTERIOR WALLS – 0 HR  
 TENANT SEPARATION WALLS – 0 HR  
 FLOOR – 1 HR  
 ROOF – 0 HR

MINIMUM NUMBER OF EXITS 2  
 TRAVEL DISTANCE = 50 FT

**ISSUED FOR  
 CONSTRUCTION**



DATE ISSUED 8/21/15

**MACLEOD**  
 STRUCTURAL ENGINEERS, PA  
 90 Bridge Street Suite 252  
 Westbrook, Maine 04092 207.839.0980

**JASON LANDRY CONSULTING, LLC**  
 17 NASON ROAD GORHAM, MAINE 04038 207-632-3111

**DELTA REALTY**  
 40' X 48' COMMERCIAL BUILDING  
 400 BURGESS STREET, PORTLAND, MAINE

**LIFE SAFETY PLAN**

DATE: 7/15/15 DRAWN BY: JLL DRAWING NUMBER: LS-1  
 SCALE: as noted PROJ NO: 2015-039