


N/F
MARTIN RIST AND
BARNYSUE J. BRUNET
17989/330
LOT 1A

PROPOSED TRANFER FROM LOT 1A
TO LOT 1
17,756 S.F.

PROPOSED TRANFER FROM LOT 1
TO LOT 1A
12,525 S.F.

N/F
UNITED STATES
POSTAL SERVICE
10839/284
LOT 1

N/F
MARTIN RIST AND
BARNYSUE J. BRUNET
14592/292

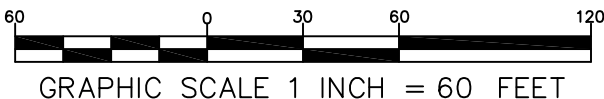

DESIGN BY:	SMF
DRAWN BY:	DPH
CHECKED BY:	MWE
DATE:	9-5-03
SCALE:	1"=60'
FIELD BK:	-
PROJ. NO:	01078EC
DRAWING:	01078LTP2

SHEET 1 OF 1

SURVEY WORKSHEET
OF:
LAND SWAP
400 RIVERSIDE
PORTLAND, MAINE
FOR:
THE GALLOWAY GROUP
400 RIVERSIDE STREET
PORTLAND, MAINE

Sebago Technics

Engineering Expertise You Can Build On
One Chabot Street
Westbrook, Me 04098-1339
Tel (207) 856-0277



RIVERSIDE STREET