

**FIRST FLOOR OFFICE PLAN**  
SCALE: 1/4"=1'-0"

**LEGEND**

- EMERGENCY LIGHT
- H.S. HORN/STROBE
- EXIT SIGN
- PULL STATION
- F.E. FIRE EXTINGUISHER



**WALL DETAILS**

**1A** 2 X 4 WOOD STUDS, 3 1/2" F.G. INSULATION, 6 MIL POLY VAPOR BARRIER, 5/8" G.W.B. - ONE SIDE

**1B** 3 5/8" METAL STUDS, 3 1/2" F.G. INSULATION, 6 MIL POLY VAPOR BARRIER, 5/8" G.W.B. - ONE SIDE

**1C** 2 X 4 WOOD STUDS, 3/4" PLYWOOD FOR A BACKER WALL, LOCATION T.B.D. BY OWNER

**2** 2 X 4 WOOD STUDS, 5/8" G.W.B. BOTH SIDES U305

**2A** 2 X 6 WOOD STUDS, W/ F.G. SOUND INSULATION, 5/8" G.W.B. BOTH SIDES

**2B** 2 X 4 WOOD STUDS, W/ F.G. SOUND INSULATION, 5/8" G.W.B. BOTH SIDES

**3** 5 5/8" METAL STUDS, W/ F.G. SOUND INSULATION, 3 5/8" G.W.B. BOTH SIDES ULV480


**4** 8" C.M.U. BLOCK WALL

**5** 3 5/8" METAL STUDS, 3 5/8" G.W.B. BOTH SIDES

**5A** 5 5/8" METAL STUDS, W/ F.G. SOUND INSULATION, 3 5/8" G.W.B. BOTH SIDES

**5B** 3 5/8" METAL STUDS, W/ F.G. SOUND INSULATION, 3 5/8" G.W.B. BOTH SIDES

DATE	5-10-10
ISSUED FOR PERMIT	
DESCRIPTION	
REV.	

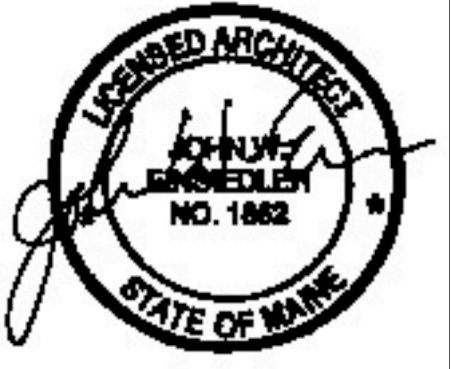

John W. Einsiedler, R.A.  
ARCHITECTURE  
148 Sea Road Kennebunk, Maine 04043  
Phone: 207-949-4700 Fax: 207-949-4701  
Architect • Interior Design • General Design

**PATCO CONSTRUCTION INC**  
1293 MAIN STREET SANFORD, ME 04073  
TEL: (207) 324-5574 FAX: (207) 324-1643  
www.patco-construction.com

PROPOSED BUILDING FOR:  
**SCHNITZER NORTHEAST**  
RIVERSIDE STREET  
PORTLAND, ME  
**FIRST FLOOR OFFICE LAYOUT**

DATE	MAY 10, 2010
SCALE	AS SHOWN
DRAWN BY	JDB
CHECKED BY	
JOB NUMBER	2771
SHEET	