


### **z-bracket wall attachment**

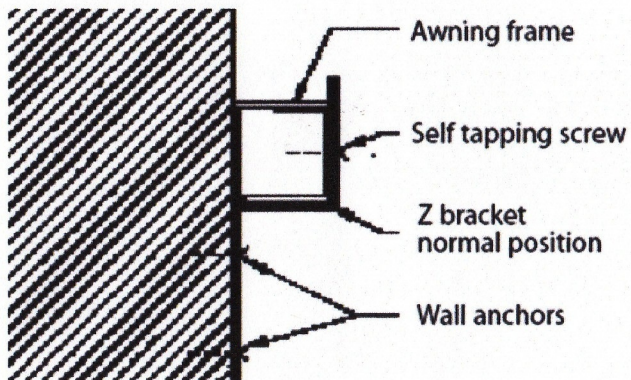

These are existing awning frames that are made from 1" square galvanized steel tubing. All welded construction. We will be recovering them with new fabric and installing them at the new location at 508 Riverside.

Fabric: Sunbrella woven acrylic in patterns: Black 4608 and Sunflower yellow 4602. Fabric comes with a manufacturer's 10 year warranty and will be treated to meet FR code.

Dimensions: Both front awnings the same: 12'2" wide x 4' tall x 4' projection

Side awning: 9'7" wide x 4' tall x 4' projection

Attachment is into brick. We will use lag and shield.