


LIFE SAFETY PLAN

SCALE: 3/32" = 1'-0"

LIFE SAFETY LEGEND

- EMERGENCY LIGHTS
- EXIT SIGNS
- FIRE EXTINGUISHER
75' APART MAXIMUM
10 LB. "ABC" CHEMICAL
- SMOKE DETECTOR
- SMOKE / CARBON DETECTOR
- HORN STROBE
- HEAT DETECTOR

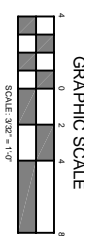

DATE ISSUED 4/5/16

DELTA REALTY , LLC

380 WARREN AVE. WESTBROOK, MAINE 04092 207-828-4650

ALBAIR CONSTRUCTION

10 ALEXANDER DRIVE CAPE ELIZABETH, MAINE 04107 207-631-9338

JASON LANDRY CONSULTING, LLC

17 MASON ROAD GORHAM, MAINE 04038 207-632-3111

PROPOSED RENOVATION
FOR DELTA REALTY
470 RIVERSIDE DRIVE, PORTLAND, MAINE

TITLE:
LIFE SAFETY PLAN

DATE: 3/30/16 DRAWN BY: JLL DRAWING NUMBER:
SCALE: as noted PROJ NO: 2016-020 LS-1

