


□ = Condenser    ⊗ = Exposed Intake wall vent    ■ = Exhaust fan

285.5"

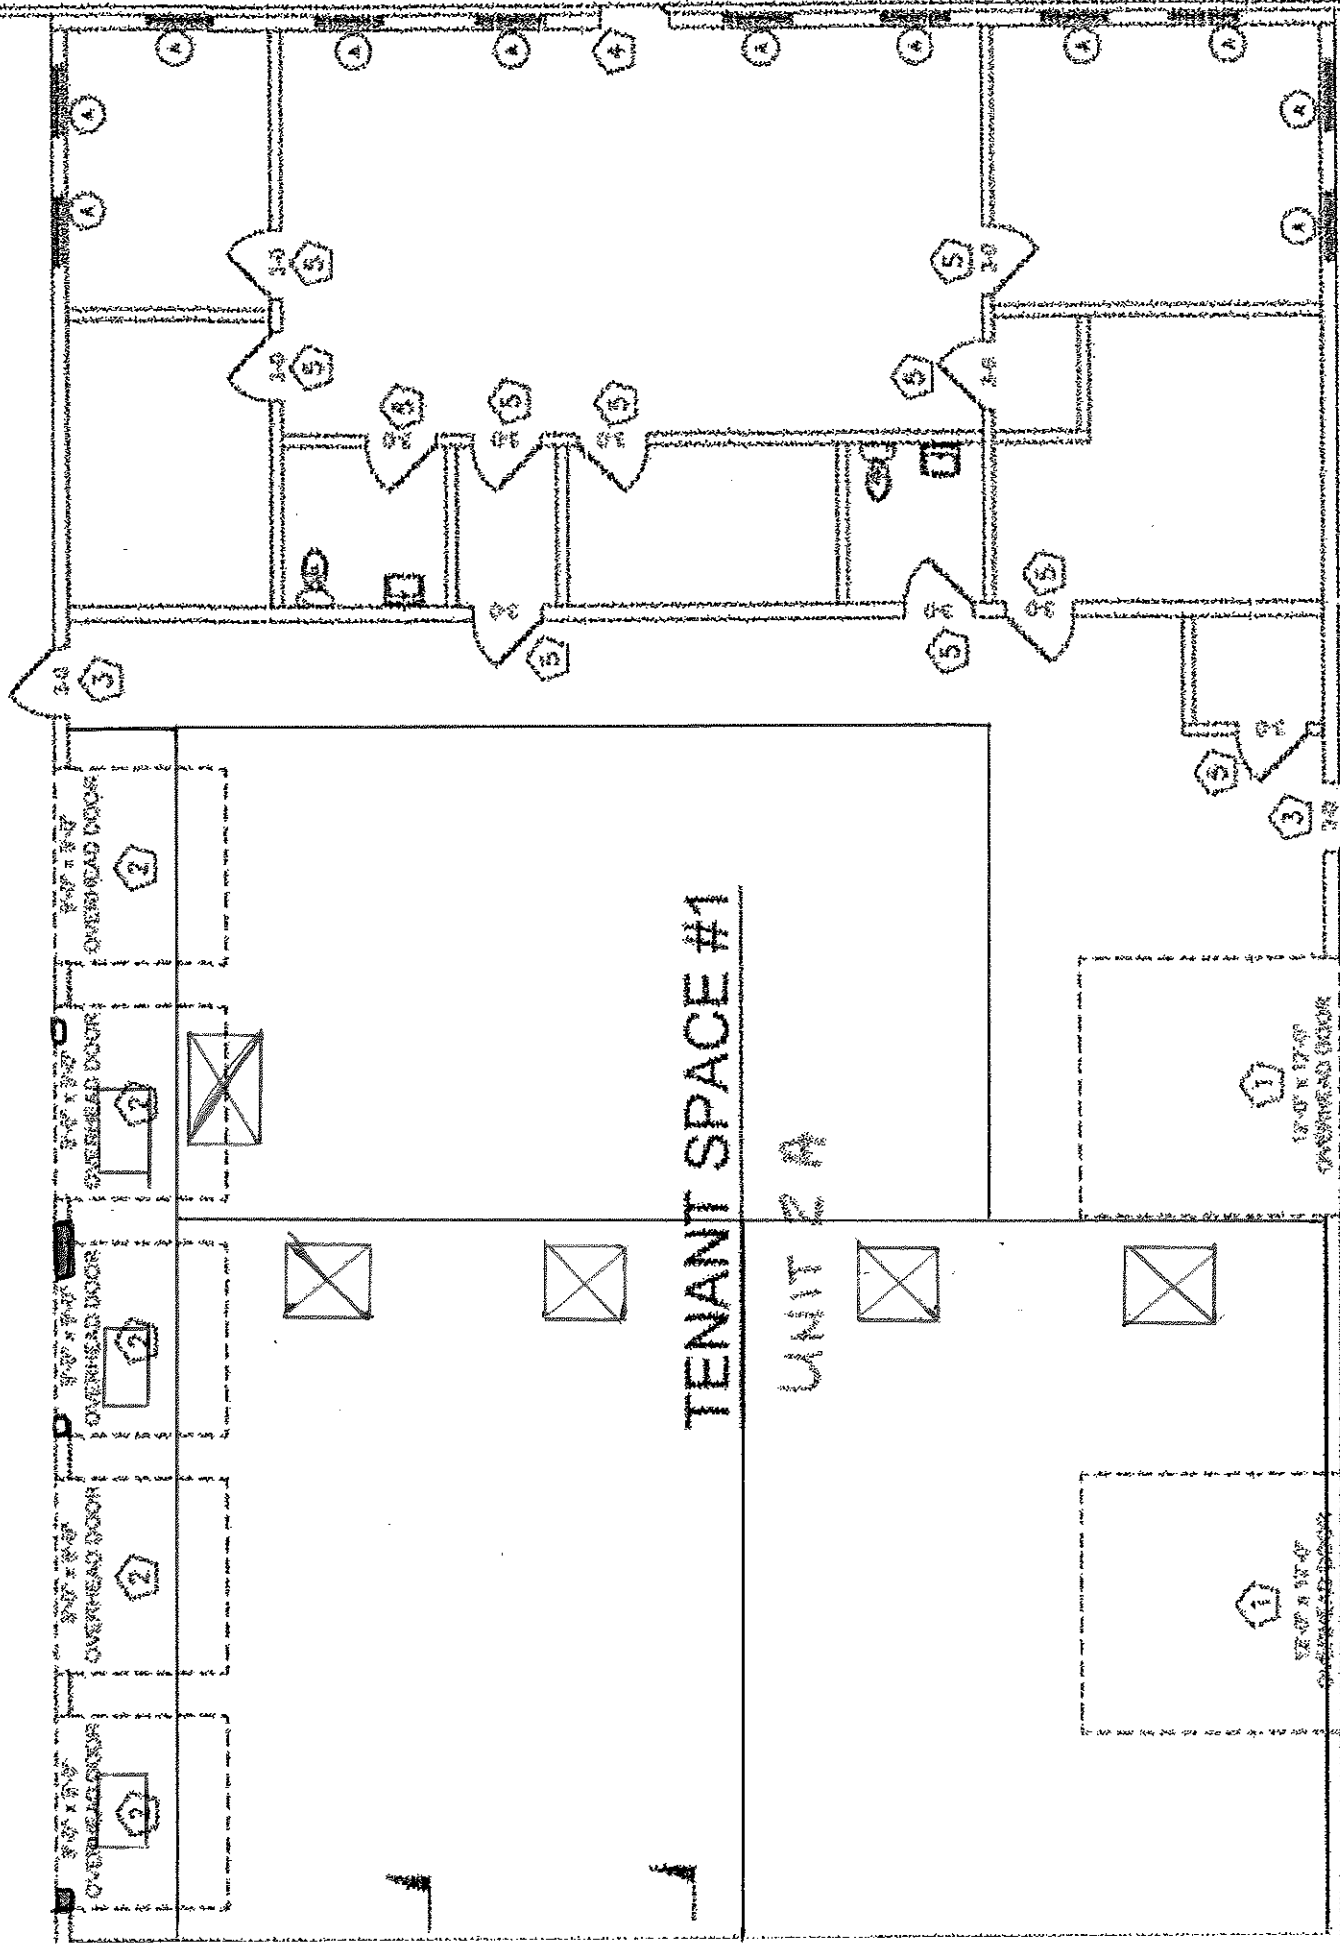

285.5"