

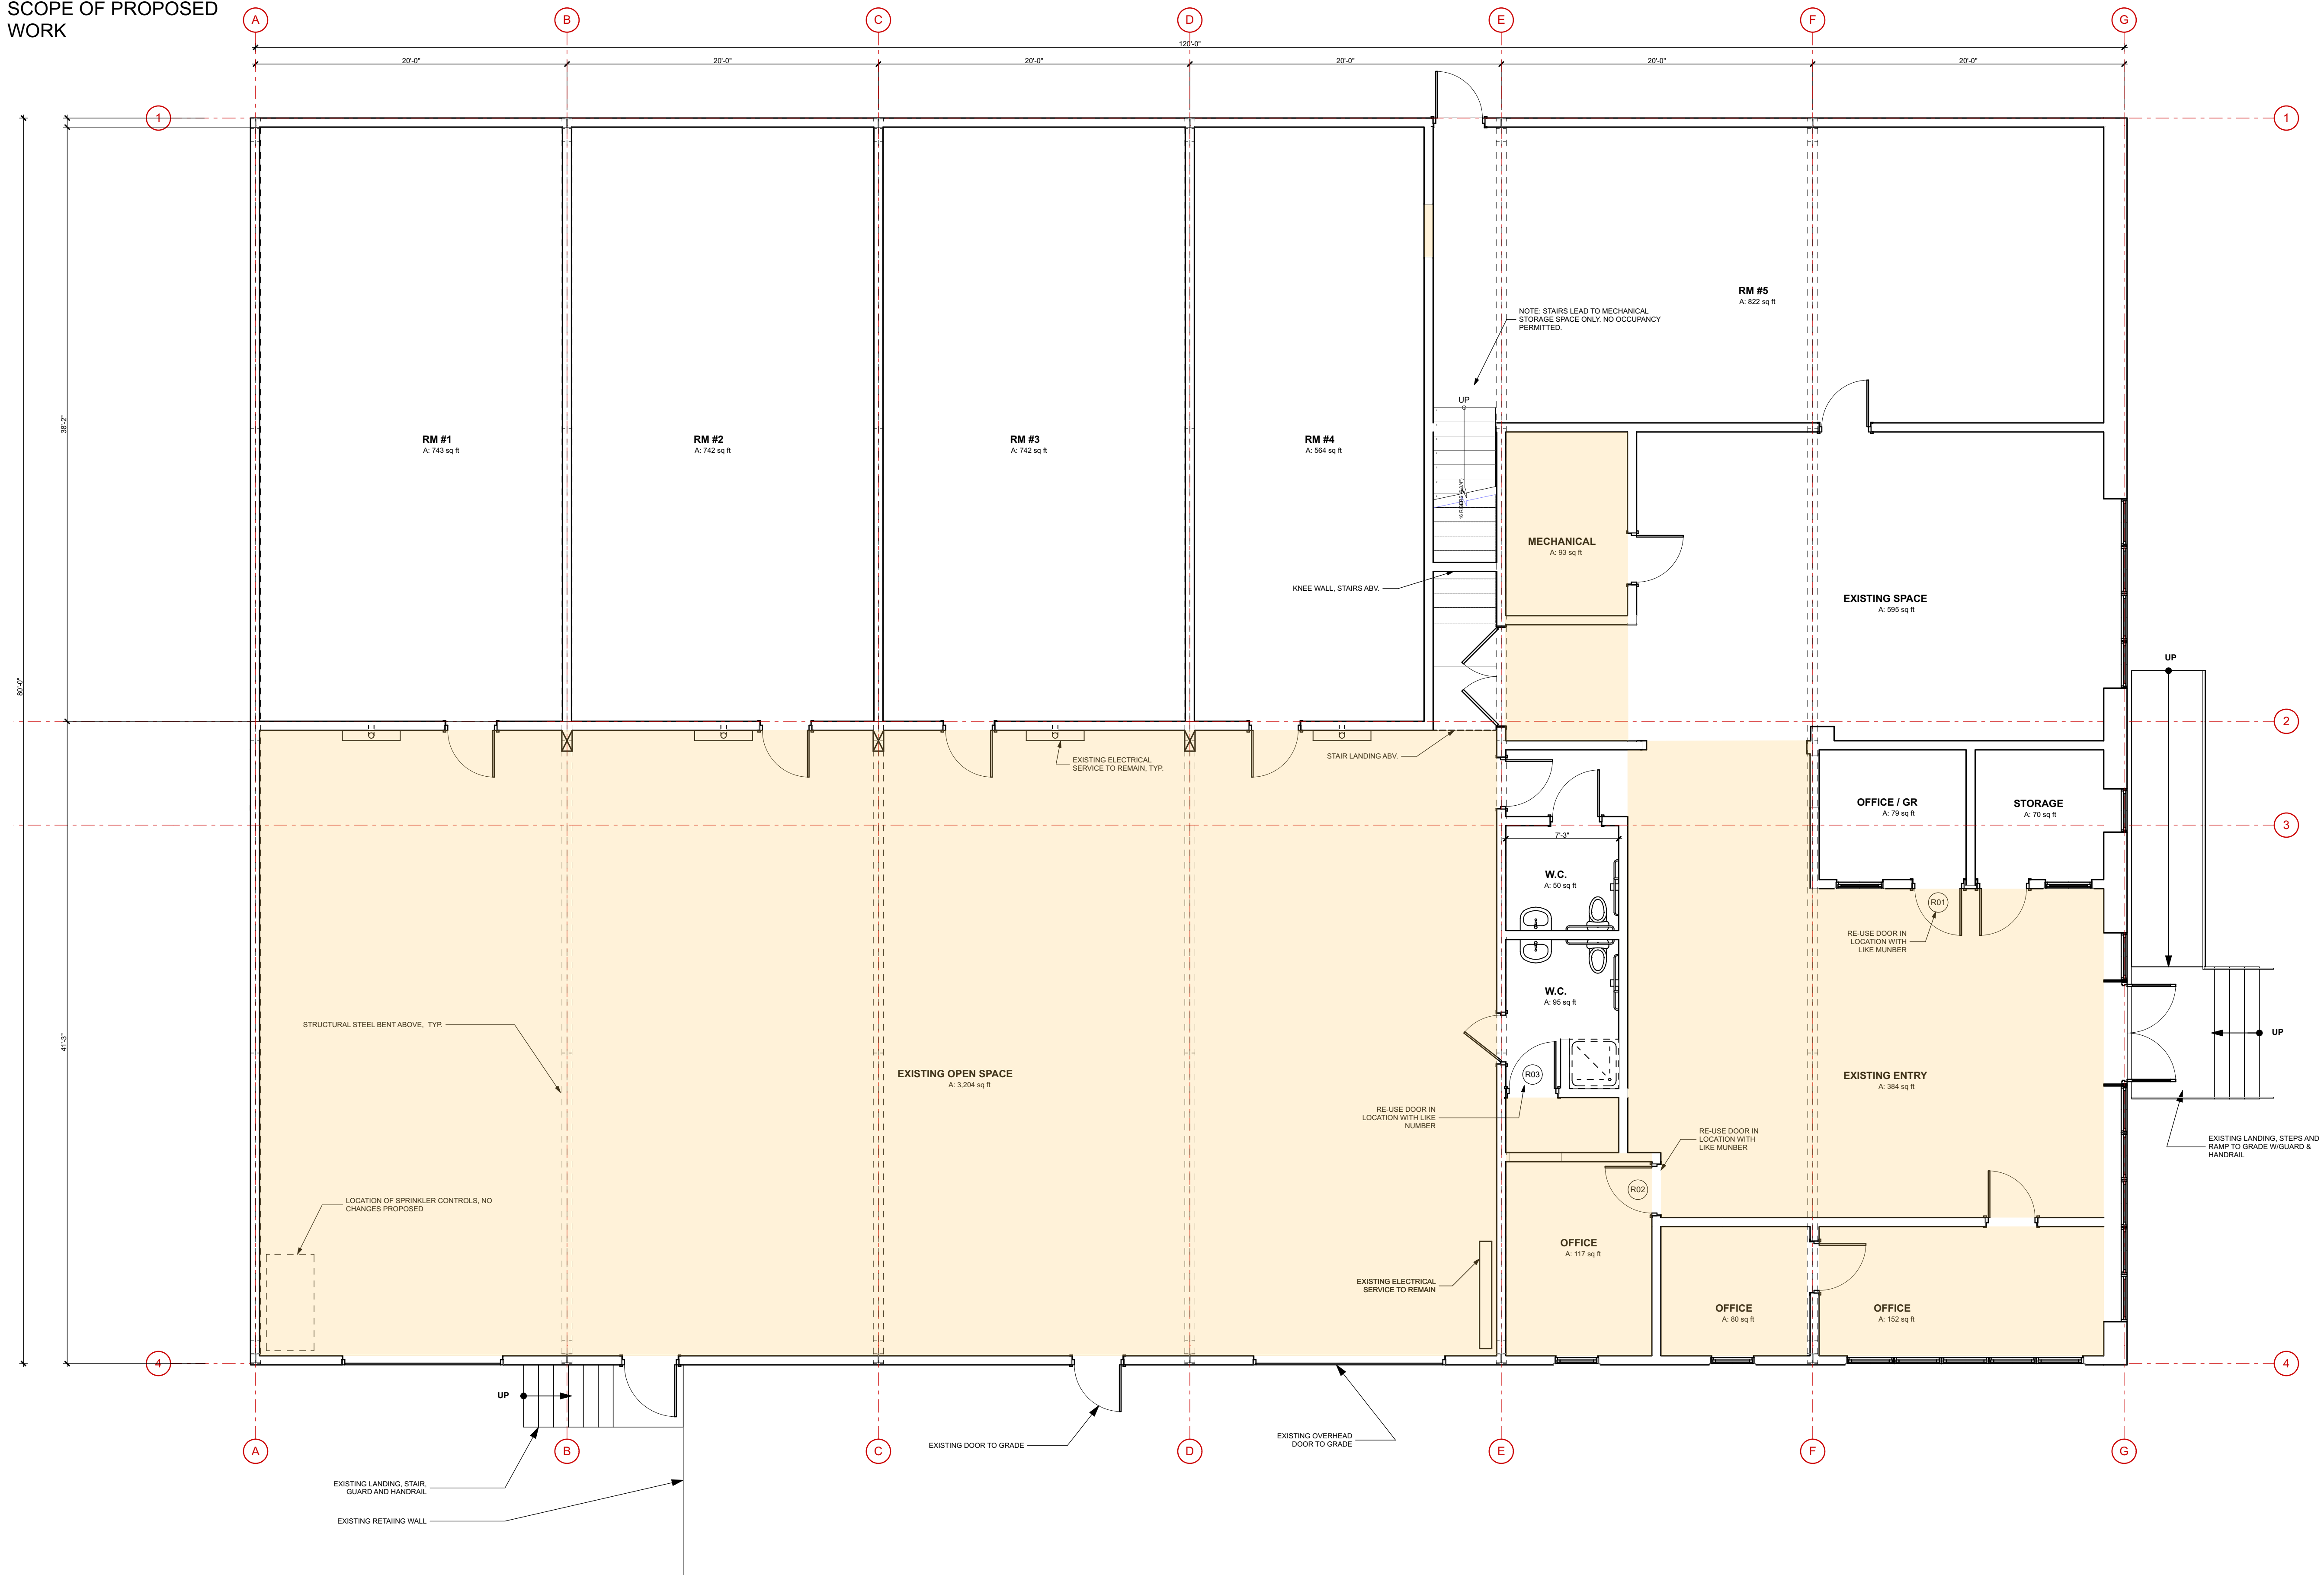


- EXISTING CONDITIONS
- TO BE DEMOLISHED
- NEW CONSTRUCTION
- SCOPE OF PROPOSED WORK

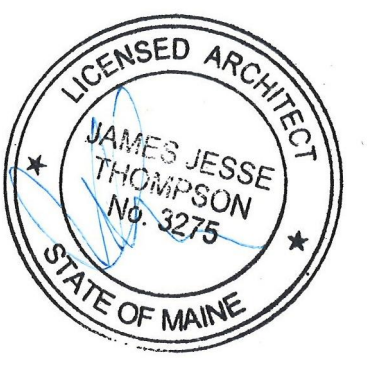

1 MAIN LEVEL
SCALE: 3/16" = 1'-0"

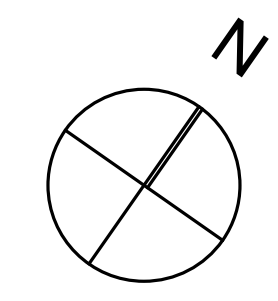

NOT FOR CONSTRUCTION
PROJECT NO: RDB
DATE: 01/29/2018
REVISED 1:
REVISED 2:
DRAWN BY:
PHASE: PERMIT