


DESIGNED APPURTENANCE LOADING	
TYPE	ELEVATION
(1) 1/2" X 4' LIGHTNING ROD	180'
(1) 6' PIVOT SIDE ARM (50" PIPE)	160'
(6) 6' UNIVERSAL SIDE ARM (84" PIPE)	160'
(6) SC479-HF1LDF	160'
(1) TMA (12"X12"X8")	160'
(3) 12' V FRAME	155'
(12) 2" X 96" SCH. 40	155'
(12) PANEL (8' X 1' X 4")	155'
(3) 12' V FRAME	145'
(12) 2" X 96" SCH. 40	145'
(12) PANEL (8' X 1' X 4")	145'
(9) 8' ANTI-CLIMB	4'

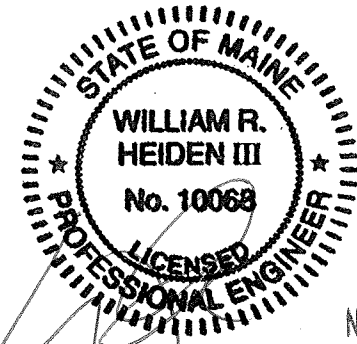

NOV 15 2016

William R. Heiden III, ME P.E. #10068

SITE  
CITY OF PORTLAND FD, ME  
MOTOROLA SOLUTIONS  
U 19 X 180'

DESCRIPTION  
Tower View Page 2

**valmont**   
1-877-467-4763 Plymouth, IN  
1-800-547-2151 Salem, OR  
**STRUCTURES**

ENG. FILE NO.  
324370

COPYRIGHT 2013  
PROPRIETARY NOTE:  
THE DATA AND TECHNIQUES CONTAINED IN THIS DRAWING ARE PROPRIETARY INFORMATION OF VALMONT INDUSTRIES AND CONSIDERED A TRADE SECRET. ANY USE OR DISCLOSURE WITHOUT THE CONSENT OF VALMONT INDUSTRIES IS STRICTLY PROHIBITED.

STRUCTURE APPROVAL  
SKK 8/10/2016

FOUNDATION APPROVAL

DWG. NO.  
268614T

REV	DESCRIPTION OF REVISIONS	CPD	BY	DATE
@A	<ACBATCH>		SKK	8/10/2016