



STA 9+50 MATCH LINE SEE BELOW FOR CONTINUATION

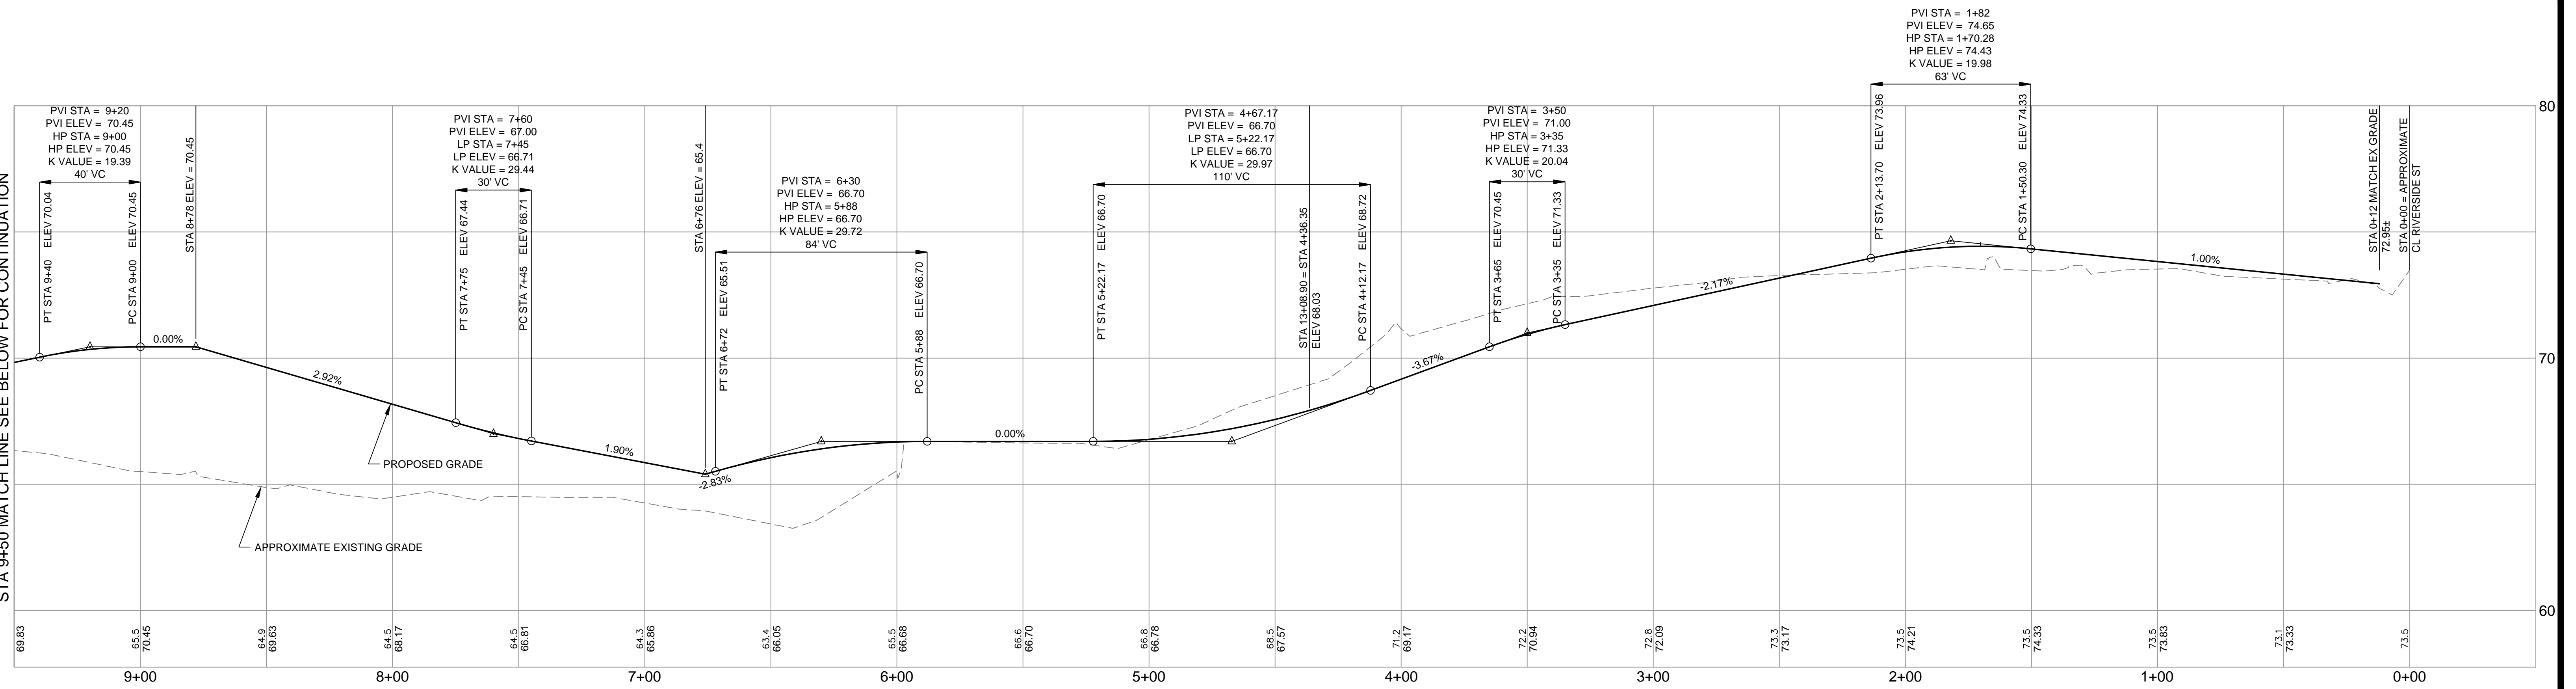

ACCESS DRIVE / CONSTRUCTION BASELINE PROFILE

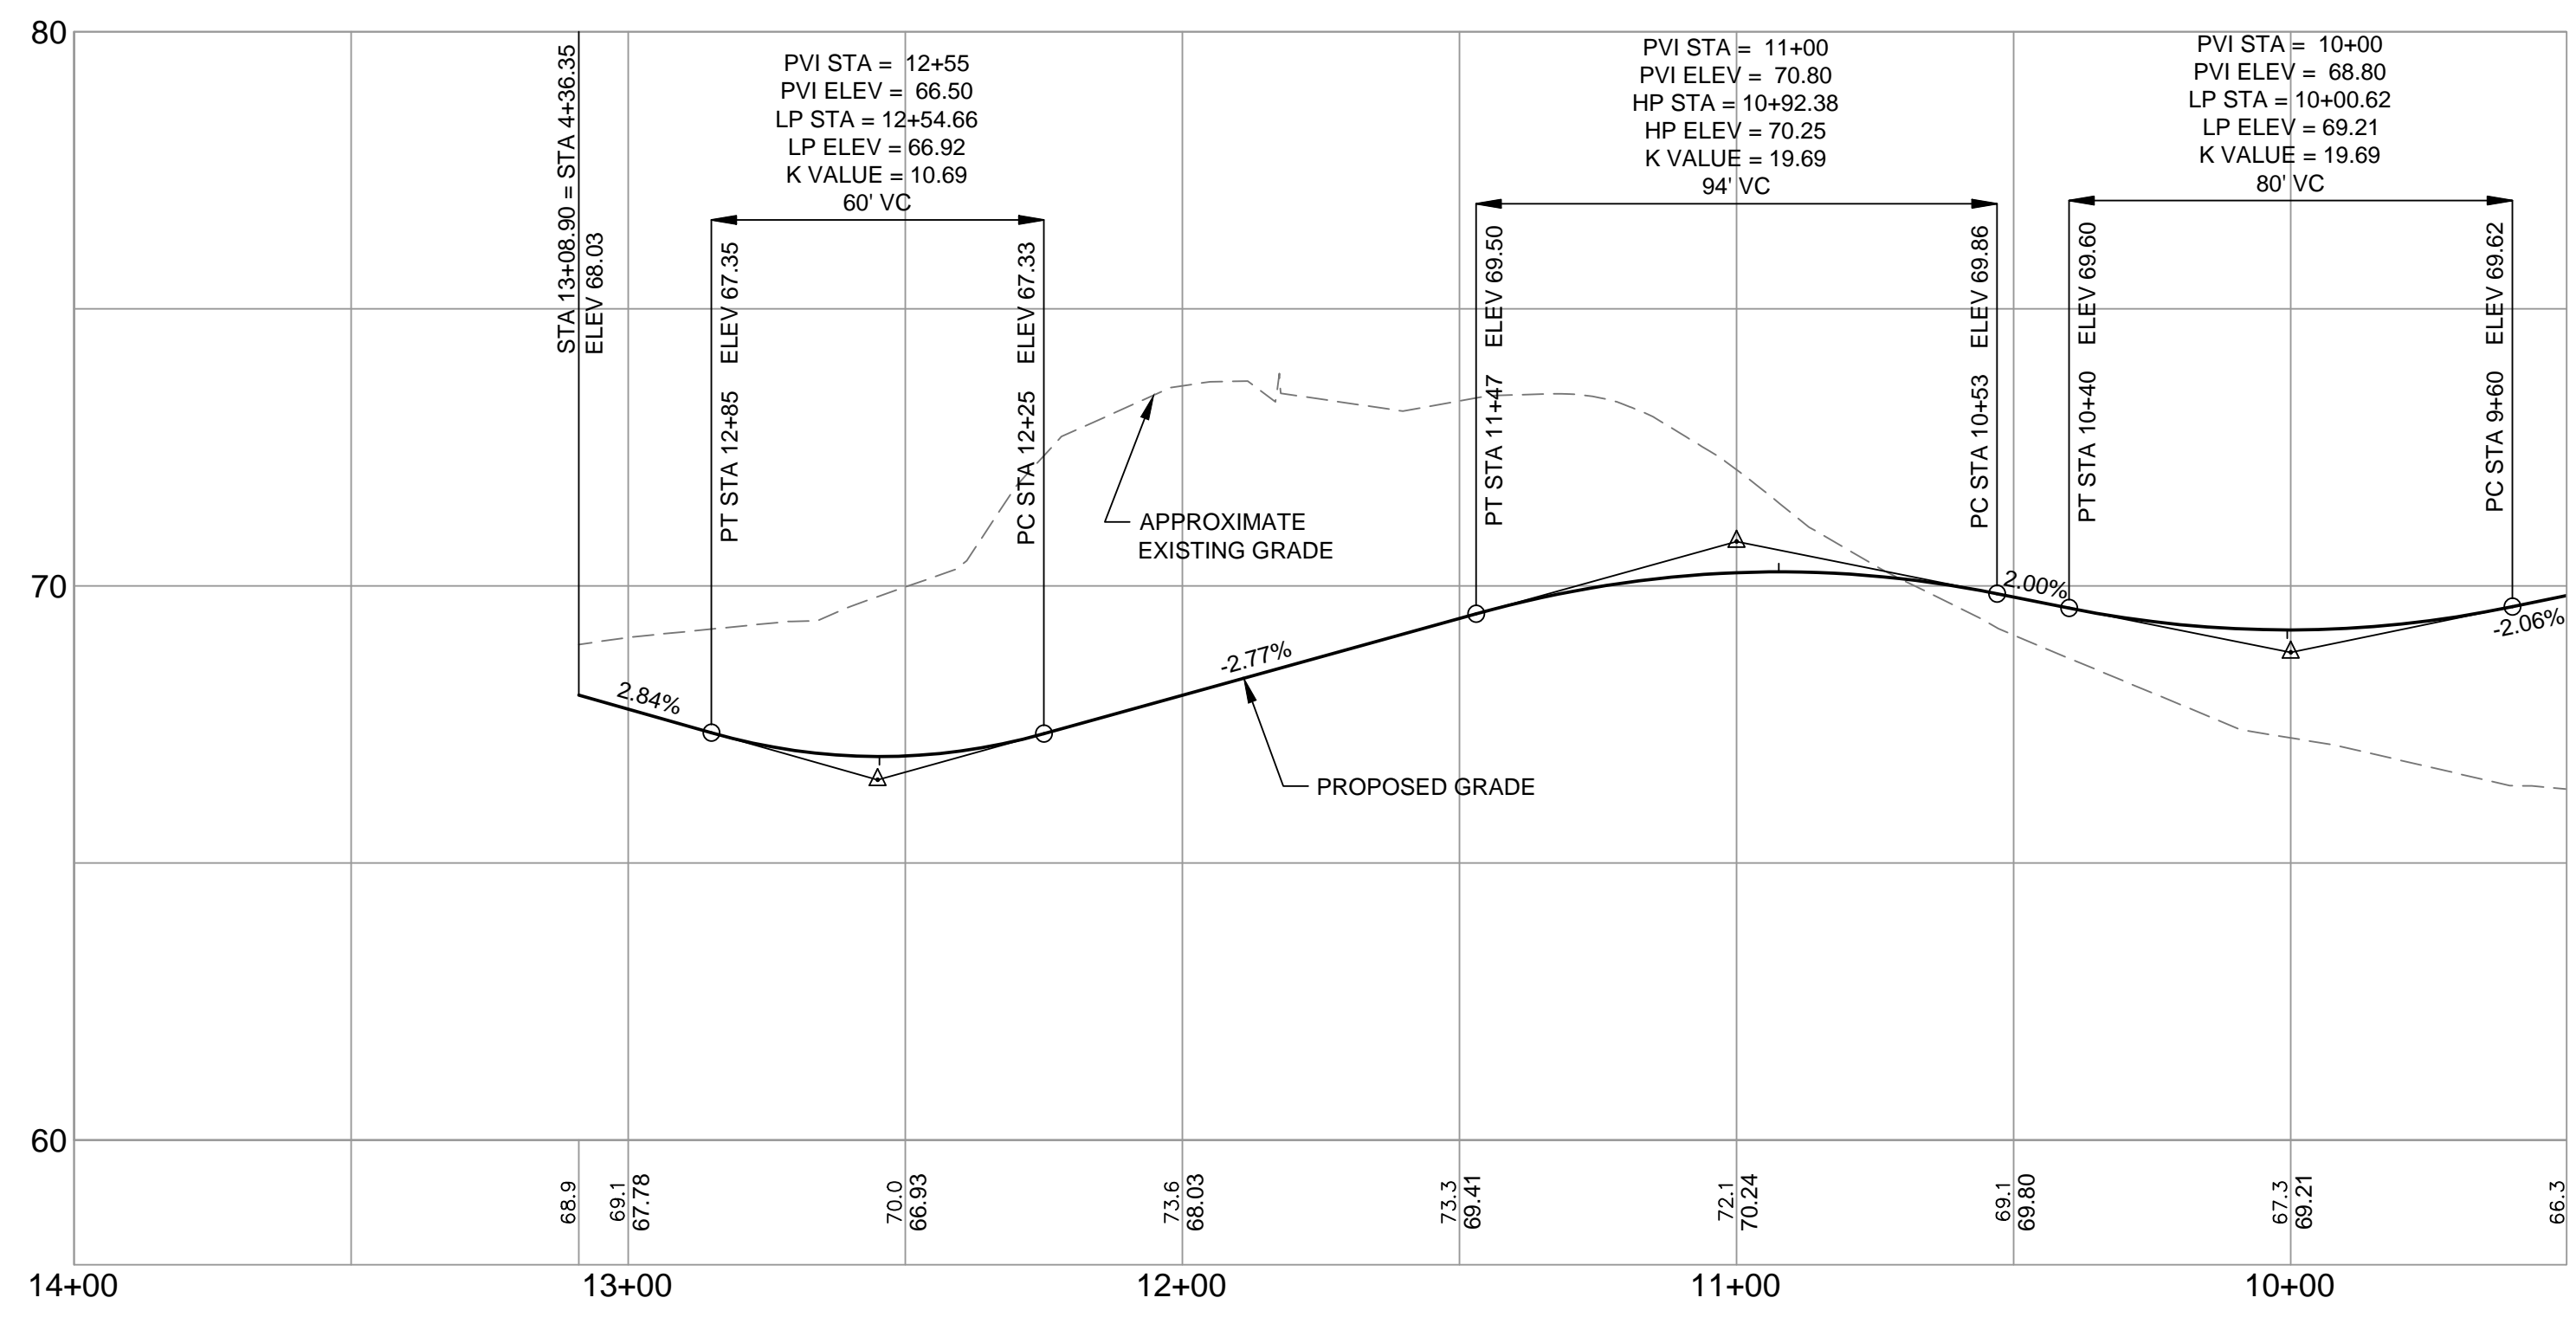

ACCESS DRIVE / CONSTRUCTION BASELINE PROFILE

PRELIMINARY - NOT FOR CONSTRUCTION

<table border="1"> <thead> <tr> <th>REV</th> <th>DATE</th> <th>DESCRIPTION</th> </tr> </thead> <tbody> <tr> <td>2</td> <td>02.29.16</td> <td>FINAL SITE AND SUBDIVISION PLANS SUBMITTED TO CITY</td> </tr> <tr> <td>1</td> <td>02.11.15</td> <td>SUBMITTED TO CONTRACTOR FOR PRICING</td> </tr> </tbody> </table>	REV	DATE	DESCRIPTION	2	02.29.16	FINAL SITE AND SUBDIVISION PLANS SUBMITTED TO CITY	1	02.11.15	SUBMITTED TO CONTRACTOR FOR PRICING		PROJECT: SUBURBAN PROPANE RELOCATION SHEET TITLE: ACCESS DRIVE PROFILE	STANTEC CONSULTING SERVICES INC. 778 MAIN ST, SUITE 8 SOUTH PORTLAND, ME 04106 WWW.STANTEC.COM
	REV	DATE	DESCRIPTION									
	2	02.29.16	FINAL SITE AND SUBDIVISION PLANS SUBMITTED TO CITY									
	1	02.11.15	SUBMITTED TO CONTRACTOR FOR PRICING									
CLIENT: THOMPSON'S POINT DEVELOPMENT CO. INC.	DRAWN: DED DESIGNED: BEK CHECKED: BEK FILE NAME: SP-M157 PROFILE ACCESS DRIVE SHEET: C-9.4	DATE: JAN 2016 SCALE: 1" = 30' JOB NO.: 195350142										
REVISIONS	LIC. # 11994											