

#2 SOLID TINNED COPPER WIRE. (2) TYP. 4 PLACES; SEE HALO GROUND DETAIL SHEET

CONNECT TO CORNER DROPS WITH 2 EA. H-TAP CONNECTORS; TYP. 4 PLACES

TO CELL REF. GRND BAR (29) VIA CABLE BRACKET; SEE NOTES 11 & 15

SEE DETAIL 2 HALO GROUND DETAIL SHEET TYP. 4 PLCS.

CONNECT TO HALO GROUND WHEN INSTALLED (TYPICAL ALL LOCATIONS)

TO TELCO GROUND BAR VIA CABLE BRACKET


TO DISCONNECT PANEL VIA CABLE BRACKET

#2 SOLID TINNED; SEE NOTE 2

NOTES:
SEE HALO GROUND CEILING VIEW SHEET FOR NOTES.
SEE HALO GROUND DETAILS SHEET FOR DETAILS.

ELEVATION "A"

ELEVATION "B"

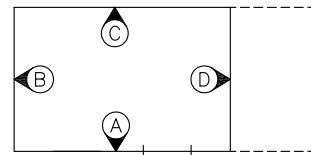

ELEVATION KEY

REV.	BY	DATE	REVISION	APP.	DATE	BOM	DATE

THESE PLANS ARE THE CONFIDENTIAL PROPERTY AND TRADE SECRETS OF FIBREBOND CORPORATION. ANY USE OF THESE DRAWINGS OR THE INFORMATION CONTAINED HEREIN FOR ANY REASON OTHER THAN AS EXPRESSLY AUTHORIZED BY FIBREBOND CORPORATION IS STRICTLY PROHIBITED. THESE DRAWINGS HAVE BEEN DISTRIBUTED WITH THE UNDERSTANDING THAT ANYONE RECEIVING OR OTHERWISE OBTAINING POSSESSION OF THEM WILL BE EXPRESSLY NOTIFIED OF THEIR CONFIDENTIAL NATURE.

1300 DAVENPORT DRIVE MINDEN, LA. 71055 ph. (800) 824-2614 www.fibrebond.com			
AT&T MOBILITY			
11'-5" X 24'-0" PATIO SHELTER			
HALO GROUND ELEVATIONS "A" & "B"			
DRN. BY: CSP	DATE: 6/5/13	APP. BY: CSP	DATE: -
CHK. BY:	DATE:	APP. BY: MG	DATE: -

F FIBREBOND	
SCALE: 3/8"=1'-0"	SHEET NO.: 7-2
DWG NO.: D-9312	B