



ELEVATION "C"

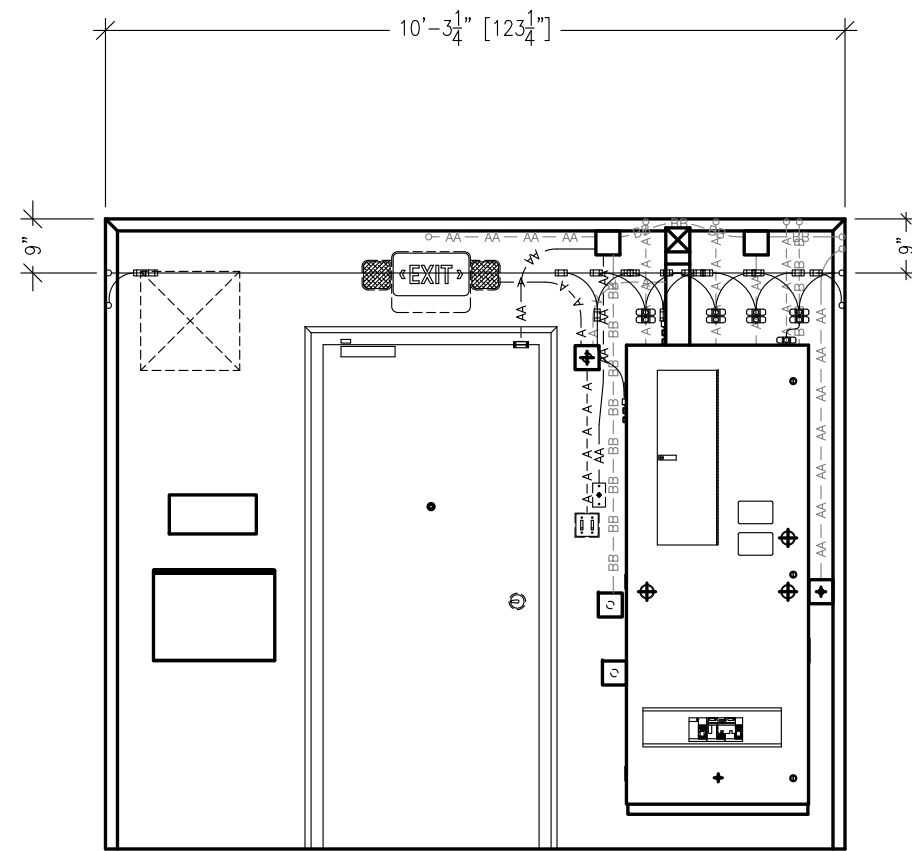


ELEVATION "D"

NOTES:
 SEE HALO GROUND CEILING VIEW SHEET FOR NOTES.
 SEE HALO GROUND DETAILS SHEET FOR DETAILS.

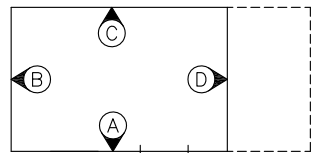

ELEVATION KEY

<p>THESE PLANS ARE THE CONFIDENTIAL PROPERTY AND TRADE SECRETS OF FIBREBOND CORPORATION. ANY USE OF THESE DRAWINGS OR THE INFORMATION CONTAINED HEREIN FOR ANY REASON OTHER THAN AS EXPRESSLY AUTHORIZED BY FIBREBOND CORPORATION IS STRICTLY PROHIBITED. THESE DRAWINGS HAVE BEEN DISTRIBUTED WITH THE UNDERSTANDING THAT ANYONE RECEIVING OR OTHERWISE OBTAINING POSSESSION OF THEM WILL BE EXPRESSLY NOTIFIED OF THEIR CONFIDENTIAL NATURE.</p>										<p>1300 DAVENPORT DRIVE MINDEN, LA. 71055 ph. (800) 824-2614 www.fibrebond.com</p>					
<p>AT&T MOBILITY</p> <p>11'-5" X 24'-0" PATIO SHELTER</p> <p>HALO GROUND ELEVATIONS "C" & "D"</p>										<p>SCALE: 3/8"=1'-0"</p>		<p>SHEET NO.: 7-3</p>			
REV.	BY	DATE	REVISION	APP.	DATE	BOM	DATE	DRN. BY: CSP	DATE: 6/5/13	APP. BY: CSP	DATE: -	<p>DWG NO.: D-9312</p>			
								CHK. BY:	DATE:	APP. BY: MG	DATE: -				