



NOT FOR CONSTRUCTION

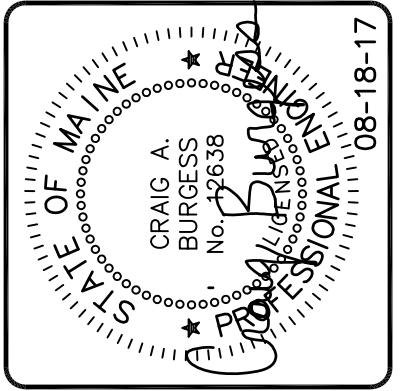

DESIGNED	CHECKED
CAB	CAB
B CAB 8/18/17 ISSUED FOR CITY REVIEW A CAB 7/24/17 ISSUED FOR PRELIMINARY REVIEW REV. BY: DATE: STATUS: THIS PLAN SHALL NOT BE MODIFIED WITHOUT WRITTEN PERMISSION FROM SEBAGO TECHNICS, INC. ANY ALTERATIONS AUTHORIZED OR OTHERWISE, SHALL BE AT THE USER'S SOLE RISK AND WITHOUT LIABILITY TO SEBAGO TECHNICS, INC.	

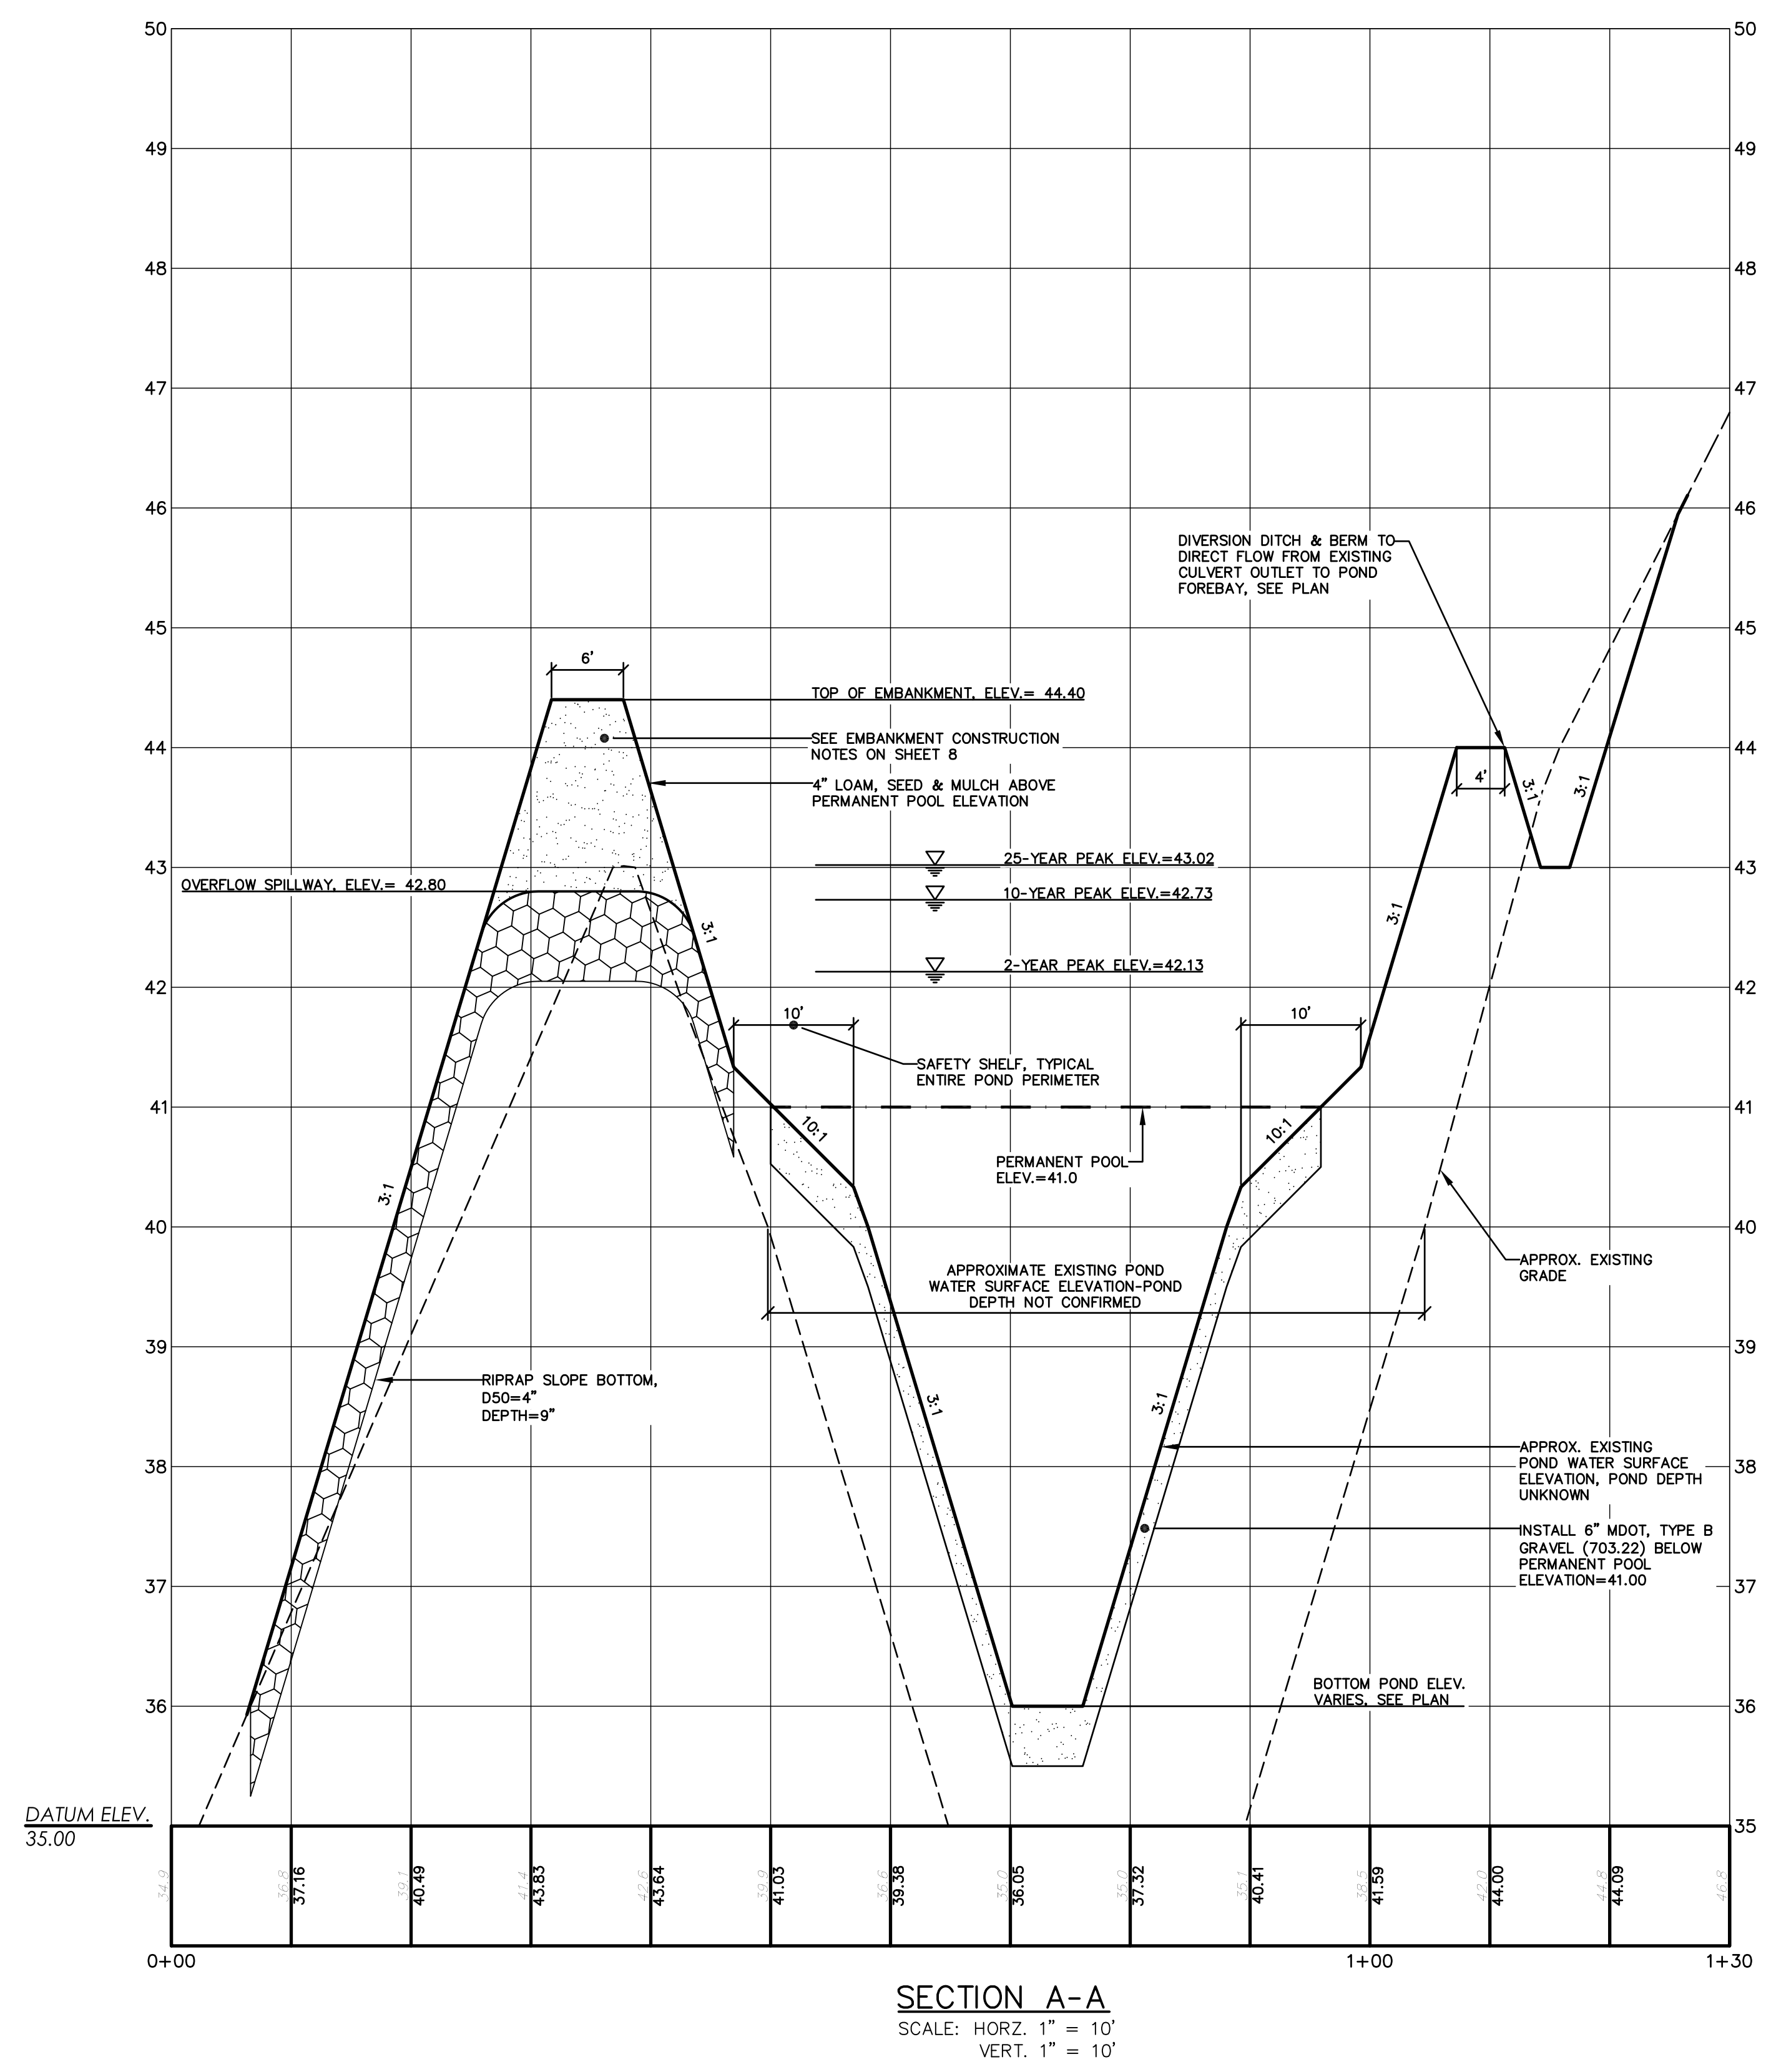

SEBAGO TECHNICS
 WWW.SEBAGO-TECHNICS.COM
 75 John Roberts Rd., Suite B
 South Portland, ME 04106
 Tel. 207-200-2100 Fax 207-783-5656

WET POND SECTION A-A
 OF: WASTE MANAGEMENT POND RETROFIT
 2000 FOREST AVE
 PORTLAND, MAINE
 FOR: WASTE MANAGEMENT OF MAINE
 2000 FOREST AVENUE
 PORTLAND, MAINE

PROJECT NO.	SCALE
17200	AS SHOWN
SHEET 4 OF 10	

17200du.dwg, TAB:G02