



SECTION 1
1/4" = 1'-0"
81, 3

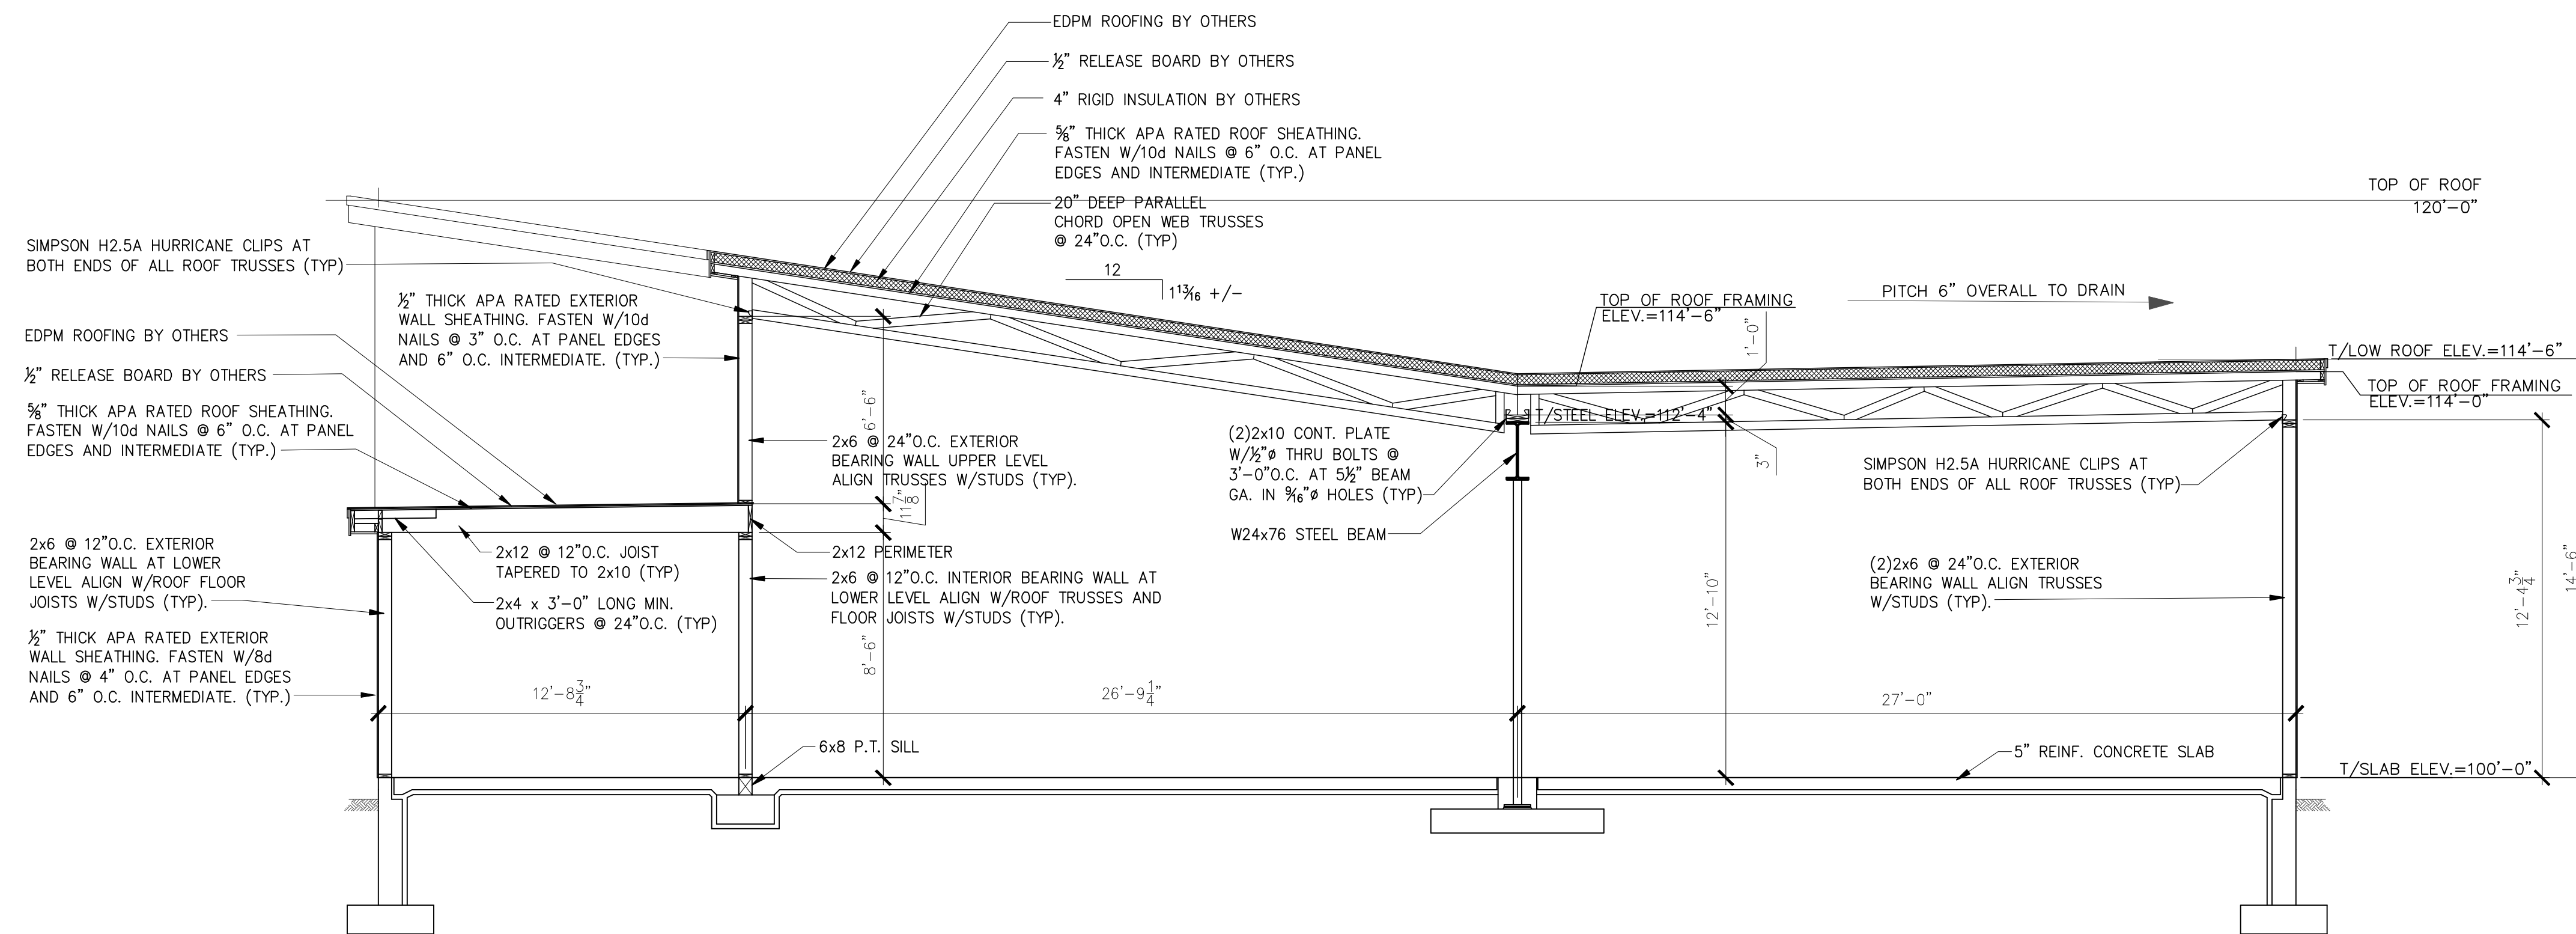

SECTION 2
1/4" = 1'-0"
81, 3

L & L STRUCTURAL ENGINEERING SERVICES, INC.
SIX O. STREET
SOUTH PORTLAND, MAINE 04106
PHONE: (207) 767-4830
FAX: (207) 799-5432

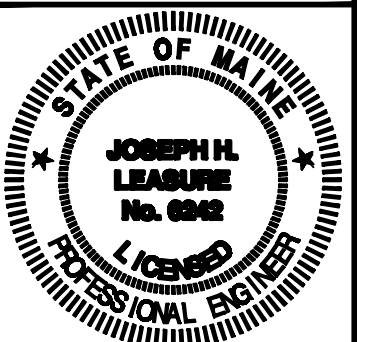

rev.	date	description	designed by: JHL
A	9-28-10	FOR PRINTING ONLY NOT FOR CONSTRUCTION	JHL
B	11-5-10	FOR PRINTING ONLY NOT FOR CONSTRUCTION	JHL

created by: JHL
 scale: AS NOTED
 date: 9-27-10
 plot date: 11-5-10
 project #: 2010-123

ROMANO SHOP
PORTLAND, MAINE
FRAMING SECTIONS AND DETAILS

S5

THESE DRAWINGS HAVE BEEN DEVELOPED BY L&L STRUCTURAL ENGINEERING SERVICES, INC. FOR THE TITLED SET ONLY. THE DRAWINGS ARE THE SOLE PROPERTY OF L&L ENGINEERING SERVICES, INC. AND THEY SHALL NOT BE USED, LENT, COPIED OR ALTERED WITHOUT THE WRITTEN CONSENT OF L&L STRUCTURAL ENGINEERING SERVICES, INC.