



NOTES:
 1. PROVIDE 4X8 PAINTED (CLASS A RATED) PLYWOOD PANELS ON LOWER 8FT OF WALLS IN LASER TAG ARENA AREA (ALL FOUR WALLS)
 2. GYP BD ABOVE W/G/PS/UM J-CHANNEL AT INTERSECTION, TYP

WALL TYPES

NOTES:
 1. REFER TO DRAWING A6 FOR RAMP FRAMING DETAILS AND A7 FOR WALL FRAMING AND OPENINGS DETAILS

**PROPOSED LASER TAG AMUSEMENT
 SPARE TIME BOWLING
 867 RIVERSIDE STREET
 PORTLAND, MAINE**
 SECTION, DETAILS AND WALL TYPES

| REV. | DATE | STATUS |
|------|---------|--------------------|
| 0 | 2-26-15 | ISSUED FOR PERMITS |
| 2 | 4-10-15 | GENERAL REVISIONS |
| | | |
| | | |
| | | |
| | | |

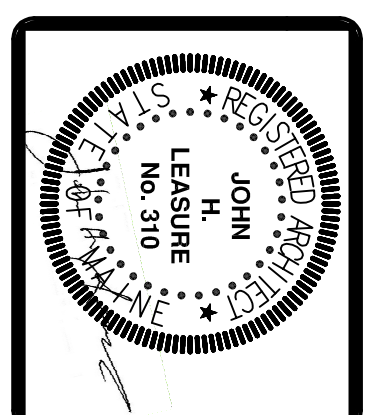 

JOHN H. LEASURE ARCHITECT, INC.
 6 Q STREET
 SOUTH PORTLAND, MAINE 04106

A10