

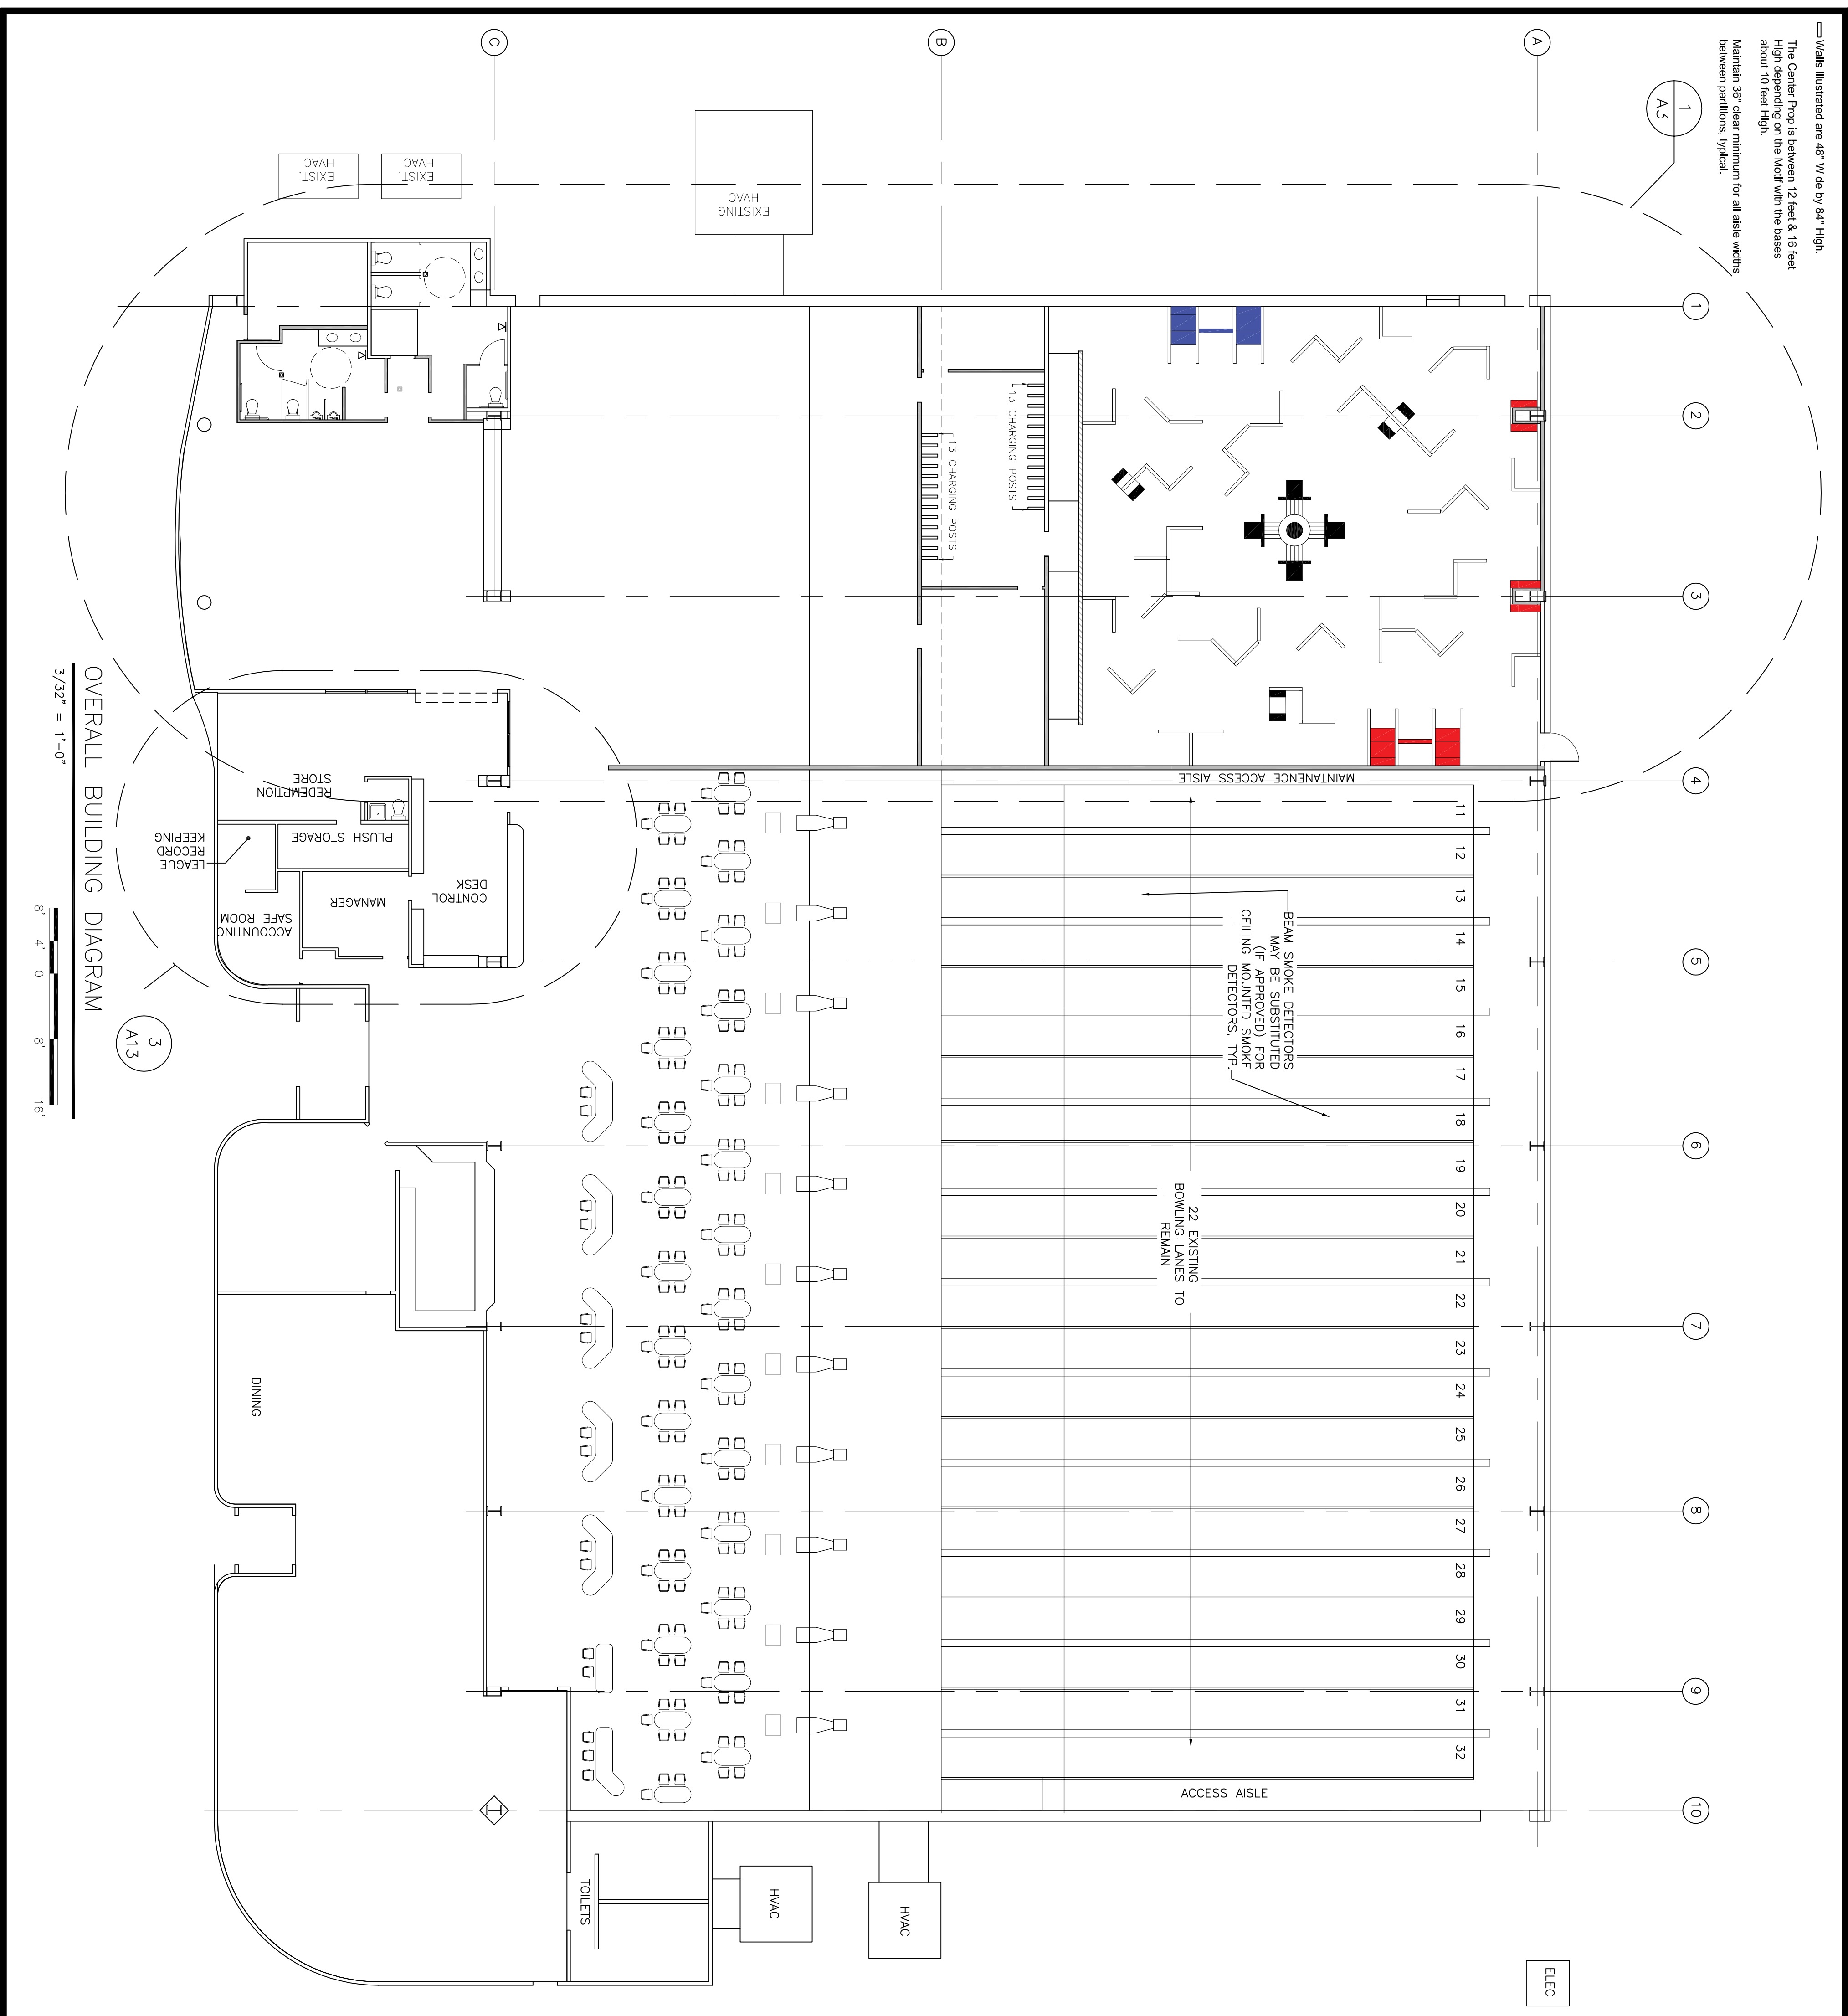


Walls illustrated are 48" Wide by 84" High.
 The Center Prop is between 12 feet & 16 feet from the Wall with the Wall and the bases about 10 feet High.
 Maintain 36" clear minimum for aisle widths between partitions, typical.

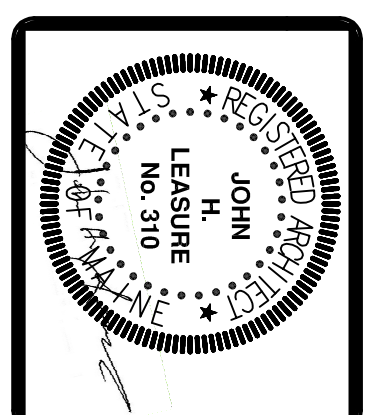

OVERALL BUILDING DIAGRAM
 3/32" = 1'-0"
 8' 4' 0' 8' 16'

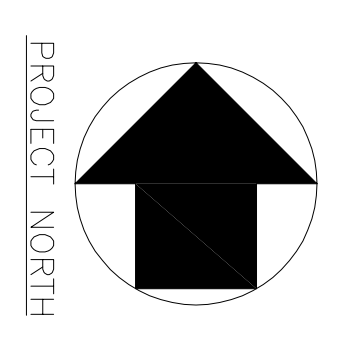

REV.	DATE	STATUS
0	2-26-15	ISSUED FOR PERMITS
1	3-10-15	GENERAL REVISIONS
2	4-10-15	GENERAL REVISIONS

PROPOSED LASER TAG AMUSEMENT
SPARE TIME BOWLING
867 RIVERSIDE STREET
PORTLAND, MAINE
 FLOOR PLAN - OVERALL

JOHN H. LEASURE ARCHITECT, INC.
 6 Q STREET
 SOUTH PORTLAND, MAINE 04106

