



SECTION - DEMOLITION  
LOOKING SOUTH 1/8" = 1'-0"

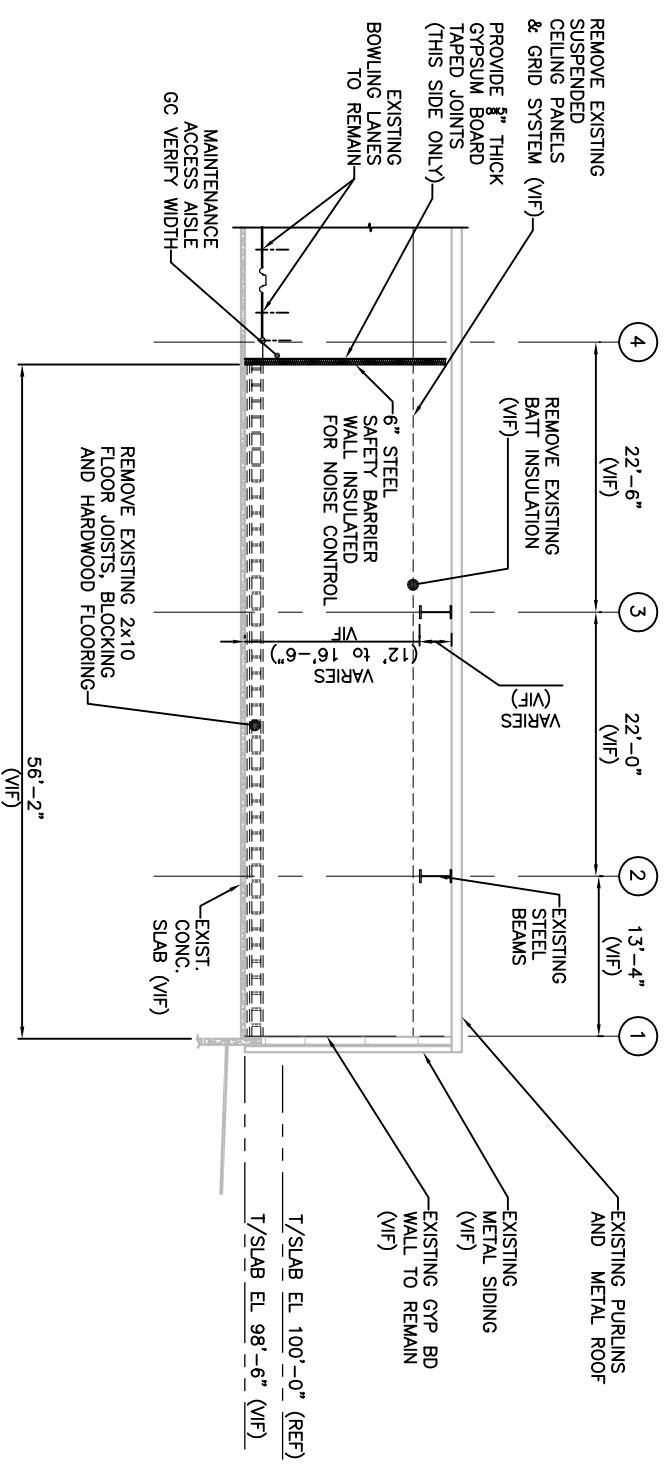

SECTION - DEMOLITION  
LOOKING WEST

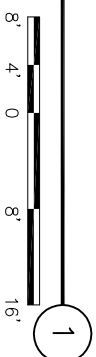

REFER TO GENERAL NOTES AND DEMOLITION NOTES ON DRAWING D1

NOTES

**PROPOSED LASER TAG AMUSEMENT**  
**SPARE TIME BOWLING**  
**867 RIVERSIDE STREET**  
**PORTLAND, MAINE**

JOHN H. LEASURE ARCHITECT, INC.  
 6 Q STREET  
 SOUTH PORTLAND, MAINE 04106

REV.	DATE	STATUS
0	5-04-15	ISSUED FOR PERMITS

