


- GENERAL DEMOLITION NOTES**
1. BUILDING IS CURRENTLY PROTECTED WITH A FULLY AUTOMATIC SUPERVISED SPRINKLER SYSTEM AND ALARM SYSTEM. CONTRACTOR, DURING DEMOLITION, SHALL NOT TEMPORARILY OR PERMANENTLY DISCONNECT ANY PART OF EXISTING SPRINKLER SYSTEM OR ALARM SYSTEM WITHOUT PROPER PERMITS AND APPROVAL FROM CITY FIRE DEPARTMENT.
  2. ALL EGRESS DOORS, EXIT SIGNAGE, FIRE ALARM PULLS, SMOKE OR HEAT DETECTORS, FIRE EXTINGUISHERS AND EXIT PASSAGEWAYS SHALL REMAIN AND BE MAINTAINED (NOT REMOVED OR REPLACED) AND KEPT CLEAR OF ALL OBSTRUCTIONS AT ALL TIMES WHILE BUILDING IS OCCUPIED.

**DEMOLITION PLAN DIAGRAM**

3/32" = 1'-0"  
 8' 4' 0' 8' 16'

**NOTES**

1. REFER TO GENERAL NOTES AND DEMOLITION NOTES ON DRAWING D1
2. SEE ALSO DRAWINGS LST1 & LST2 FOR LIFE SAFETY PLANS

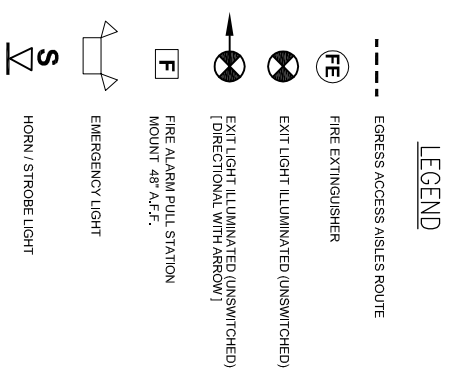

| REV. | DATE   | STATUS            |
|------|--------|-------------------|
| 0    | 4-6-16 | PERMIT SUBMISSION |
|      |        |                   |
|      |        |                   |
|      |        |                   |
|      |        |                   |



JOHN H. LEASURE ARCHITECT, INC.  
 6 Q STREET  
 SOUTH PORTLAND, MAINE 04106



**KITCHEN & DINING RENOVATIONS**  
**SPARE TIME BOWLING**  
**867 RIVERSIDE STREET**  
**PORTLAND, MAINE**

FLOOR PLAN - DEMOLITION DIAGRAM

