

DOORS ON MAGNETIC HOLD OPEN DEVICES ACTIVATED BY FIRE ALARM

REMOVE EXISTING ACT SUSPENDED CEILING REPLACE WITH NEW SUSPENDED 1/2" GWB CEILING.

Existing Roof Below

APPROXIMATE FUME HOOD RISER LOCATION

10 Second Floor Reflected Ceiling Plan





**Light Fixture Legend**

- 0 ⊕ EXISTING FLOURESCENT DOWNLIGHT TO REMAIN
- 1 ⊕ COMMERCIAL ELECTRIC LED MODEL #HUI8011L-2/BN
- 2 ⊕ LBL LIGHTING BA840-OY-SC-LED830
- 3 ⊕ LITHONIA LIGHTING FMML-7-8-30-WL
- 4 ⊕ BATHROOM EXHAUST FAN WITH INTEGRAL LAMP
- 5 ⊕ LITHONIA LIGHTING LED TROFFER DLC-24W-2BZL2-24L
- 6 ⊕ LITHONIA LIGHTING LED DOWNLIGHT L7XLED-T24-ATK6-R6
- 7 ⊕ 2 STRIP FLOURESCENT w/ WRAP AROUND SEALED LENS
- ⊕ DURAGLOW PHOTOLUMINESCENT EXIT SIGNAGE
- ▽ 45 HS FIRE ALARM HORN STROBE (ADJUSTABLE)
- ⊕ LED EMERGENCY LIGHTING
- PS FIRE ALARM PULL STATION
- ⊕ SELF DIAGNOSTIC SMOKE DETECTOR WITH CO2 DETECTION
- ⊕ SELF DIAGNOSTIC SMOKE DETECTOR

date	revision
none	NONE

project name  
**Spurwink Services Kaufman House Renovation**

project location  
899 Riverside Street  
Portland, Maine

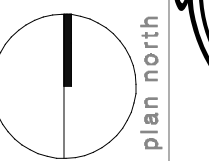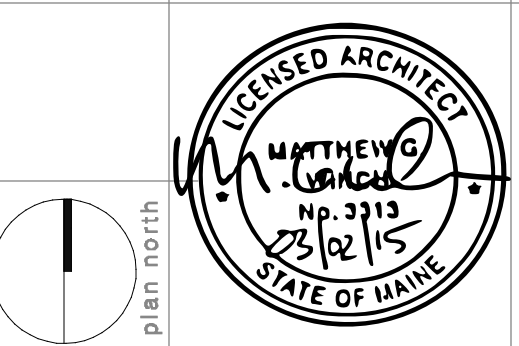

date: March 2, 2015  
scale: 1/4" = 1'-0"  
project #: 2014-011  
drawing title: **Second Floor Reflected Clng Plan**  
drawing number: **A202**