


date	description
08/12/2010	Issued for Building Permit

project name  
**Spurwink Services**

project location  
**Smith House Renovation**  
899 Riverside St  
Portland, Maine  
45°17'58.77N 70°12'03.40"

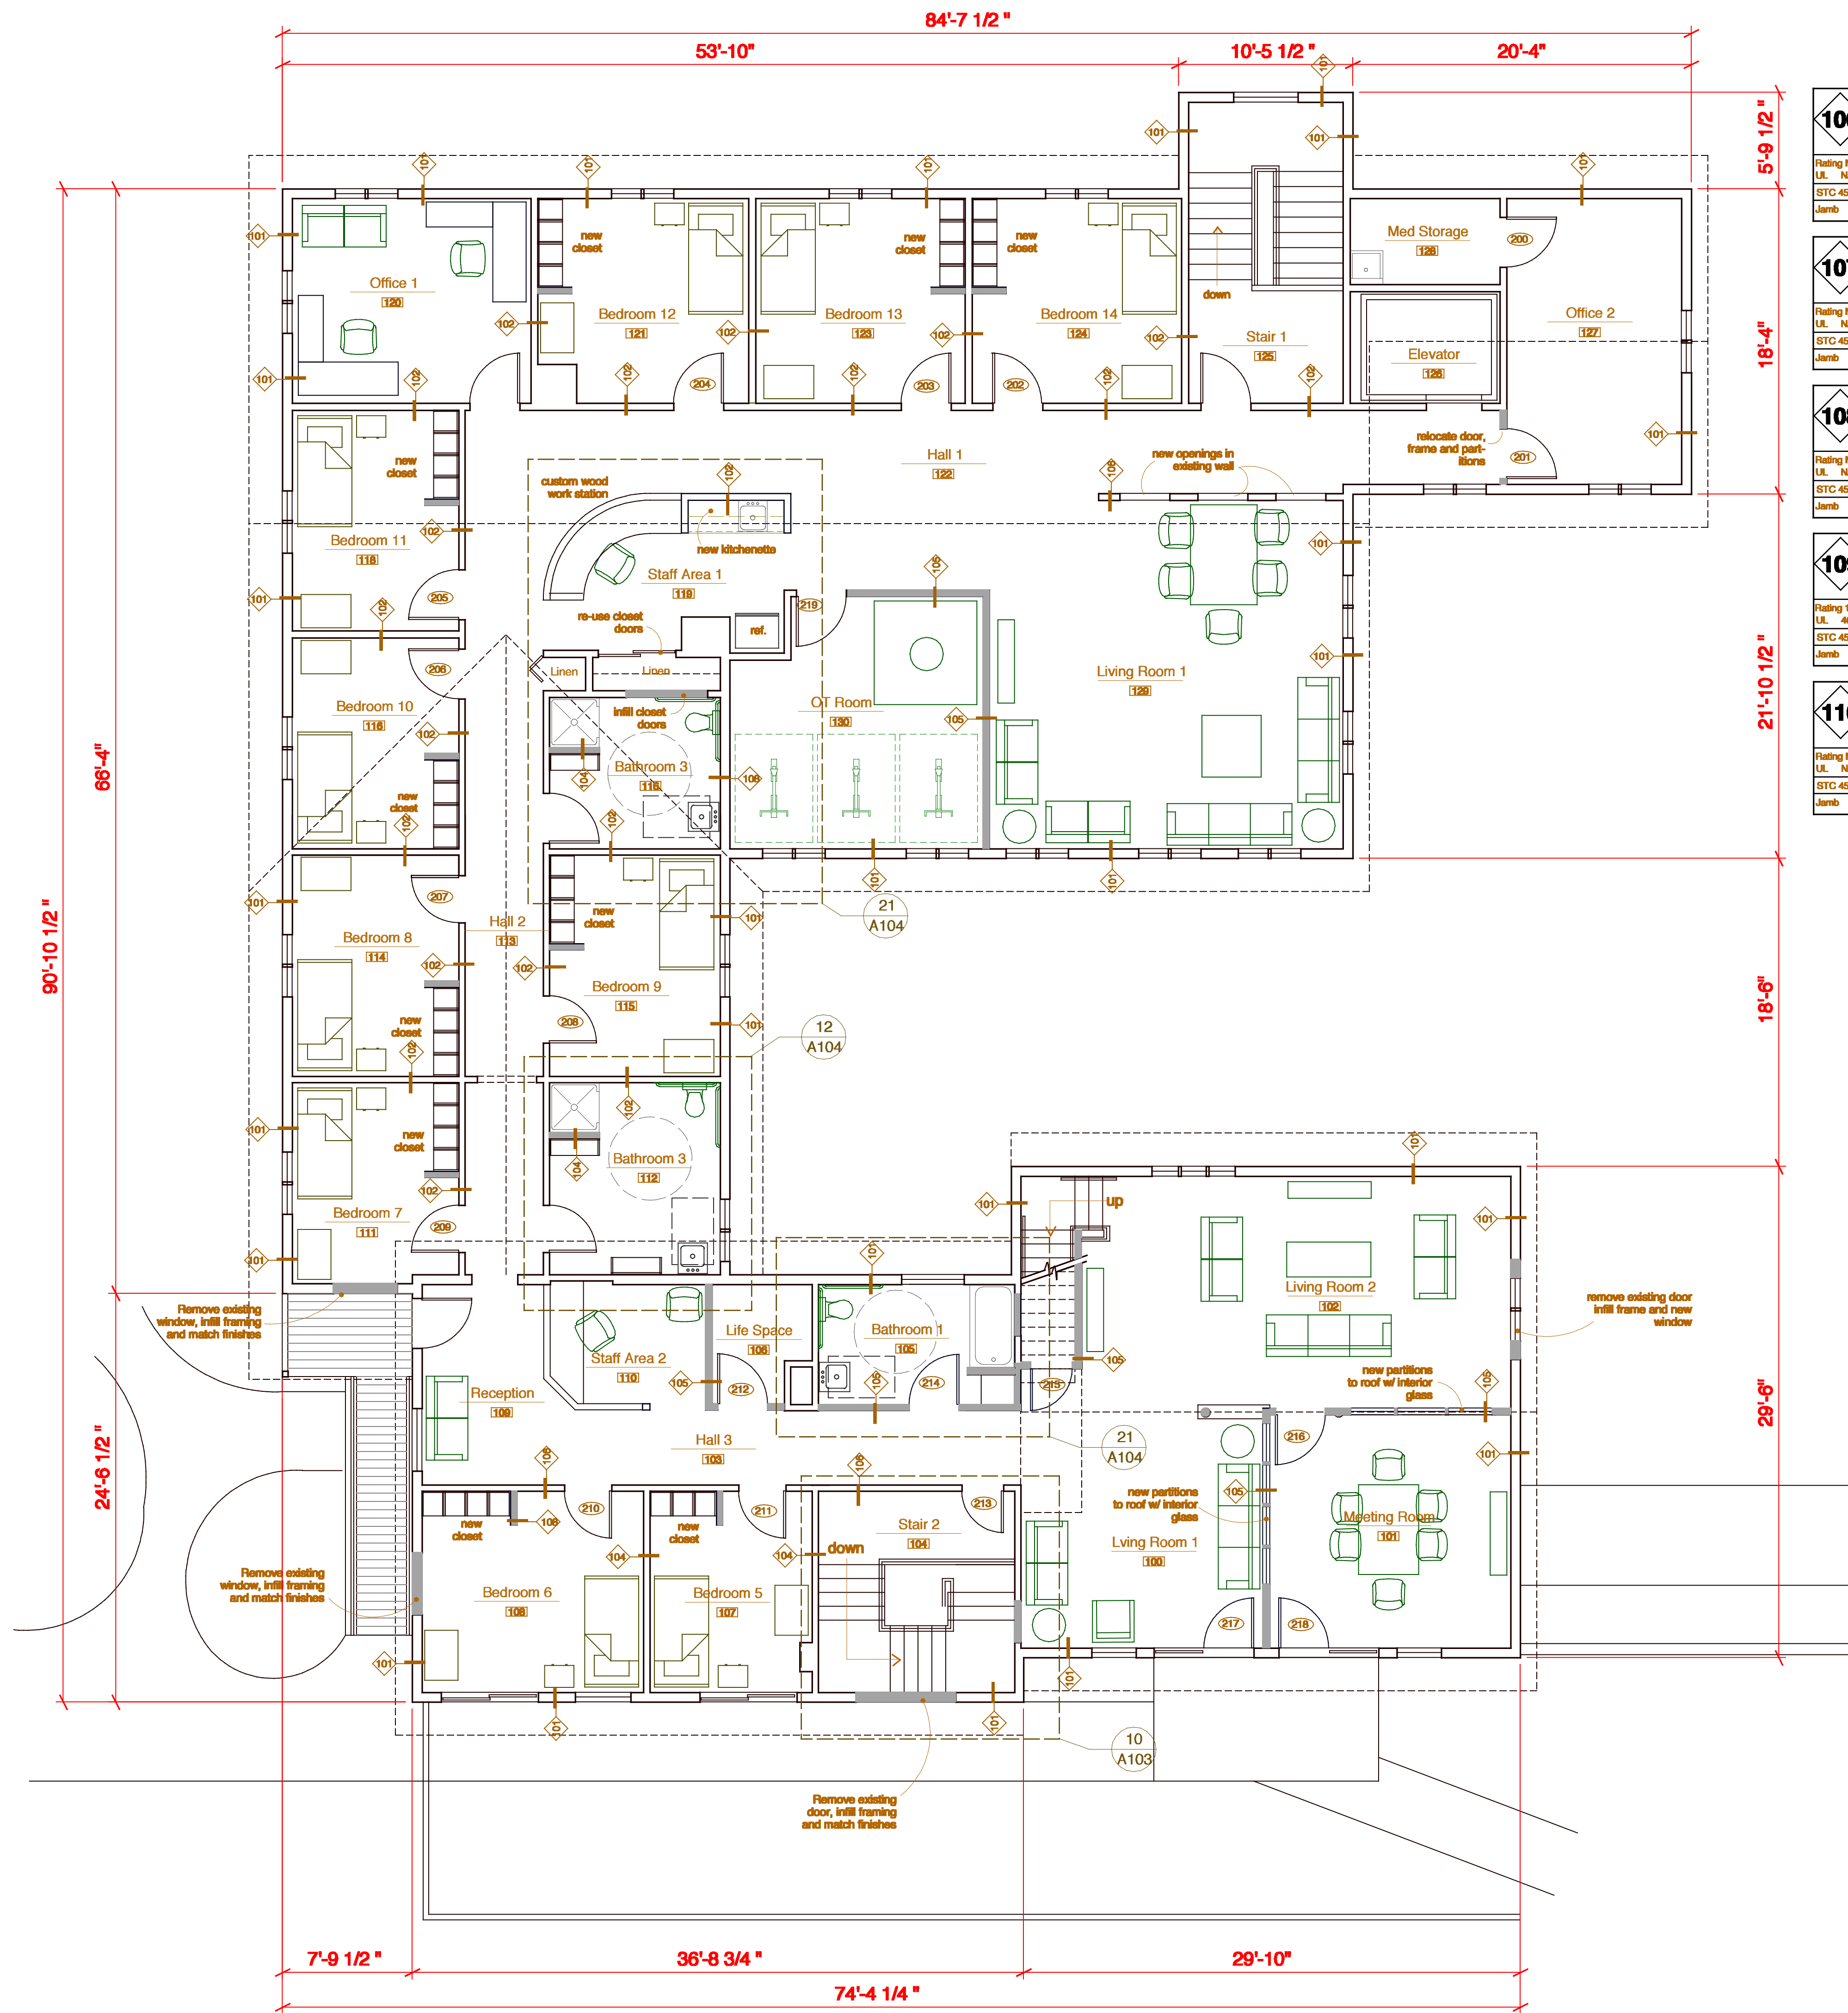

<b>106</b> Rating NA UL N/A STC 45 Jamb		<b>101</b> Rating 1 HR UL 340 STC Jamb	
<b>107</b> Rating NA UL N/A STC 45 Jamb		<b>102</b> Rating NA UL N/A STC 45 Jamb	
<b>108</b> Rating NA UL N/A STC 45 Jamb		<b>103</b> Rating NA UL N/A STC 45 Jamb	
<b>109</b> Rating 1 HR UL 465 STC 45 Jamb		<b>104</b> Rating NA UL N/A STC 45 Jamb	
<b>110</b> Rating NA UL N/A STC 45 Jamb		<b>105</b> Rating NA UL N/A STC 45 Jamb	

**Partition Legend**

Existing Partitions to Remain

Proposed New Partitions

**10 Second Floor Plan**

0 4 12 24