

23
22
21
20
19
18
17
16
15
14
13
12
11
10
9
8
7
6
5
4
3
2
1

WIRE COLOR
 BK - BLACK
 YW - YELLOW
 GR - GREEN
 BL - BLUE
 BR - BROWN
 GY - GRAY
 PR - PURPLE
 DR - DRANGE
 RD - RED
 PK - PINK
 WH - WHITE


NOTES
 --- DENOTES FIELD WIRING
 --- DENOTES INTERNAL WIRING

ELECTRICAL INFORMATION
 MOTOR/CTRL MCA: 52A
 MOTOR/CTRL MDP: 15A

EXHAUST MOTOR, INED
 0.333HP-115V-1P-4.1FLA

Component Identification
 Label Description Location
 MT-01 Fan Motor (20)
 QD-01 Quick Disconnect (20)
 SC-01 Speed Control (18)
 SW-01 Main disconnect switch (20)

Speed Control
 Installed Locations

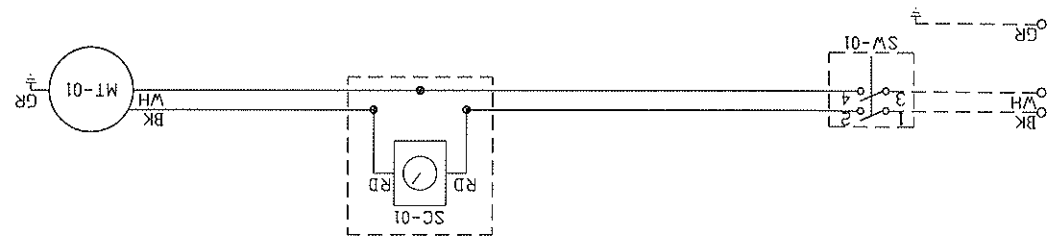

DRAWING NUMBER EXH2347011-1 SHIP DATE 6/4/2015 MODEL DU33HFA

Exhaust Fan Wiring JOB 2347011 - Kaufman House r2