


21 Partial Ground Floor Plan


0 4 12 24

CO where any fuel fired appliance is located.  
Detector

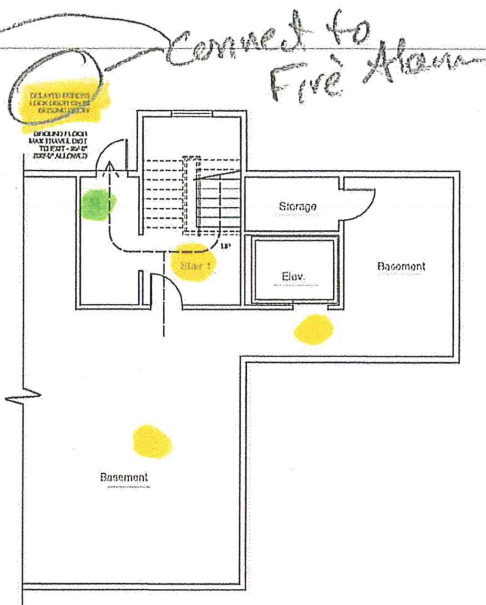

20 Partial Ground Floor Plan

0 4 12 24

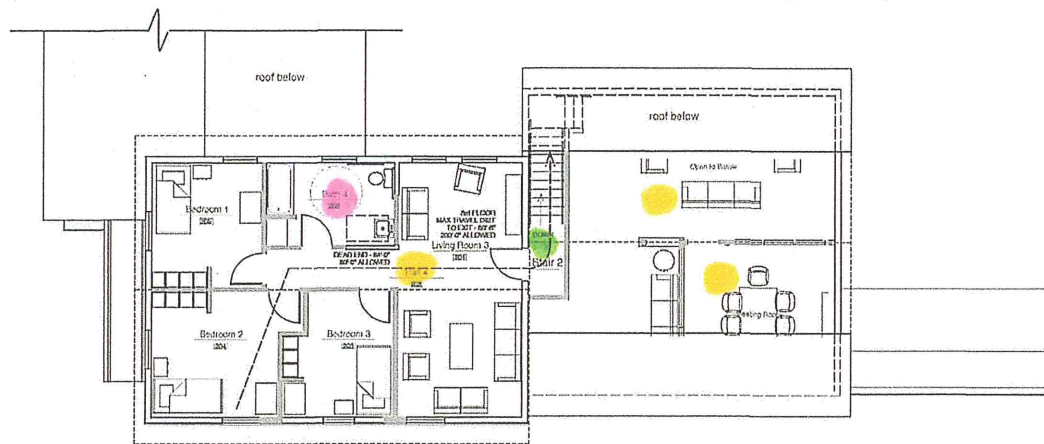

10 Partial Third Floor Plan

0 4 12 24

120VAC Smoke alarm in each  
Bedroom

- Smoke Detector
  - Heat Detector
  - Stroke
  - Pull Station
- (shaft & elevator machine room)

Partition Legend

— Existing Partitions to Remain

— Proposed New Partitions

● horn / stroke

