


Hangers  $\frac{3}{8}$  Threader Rod with 3" Galv. Split Ring hangers  
Less than 48" Apart on Horizontal

3" PVC  
Vent

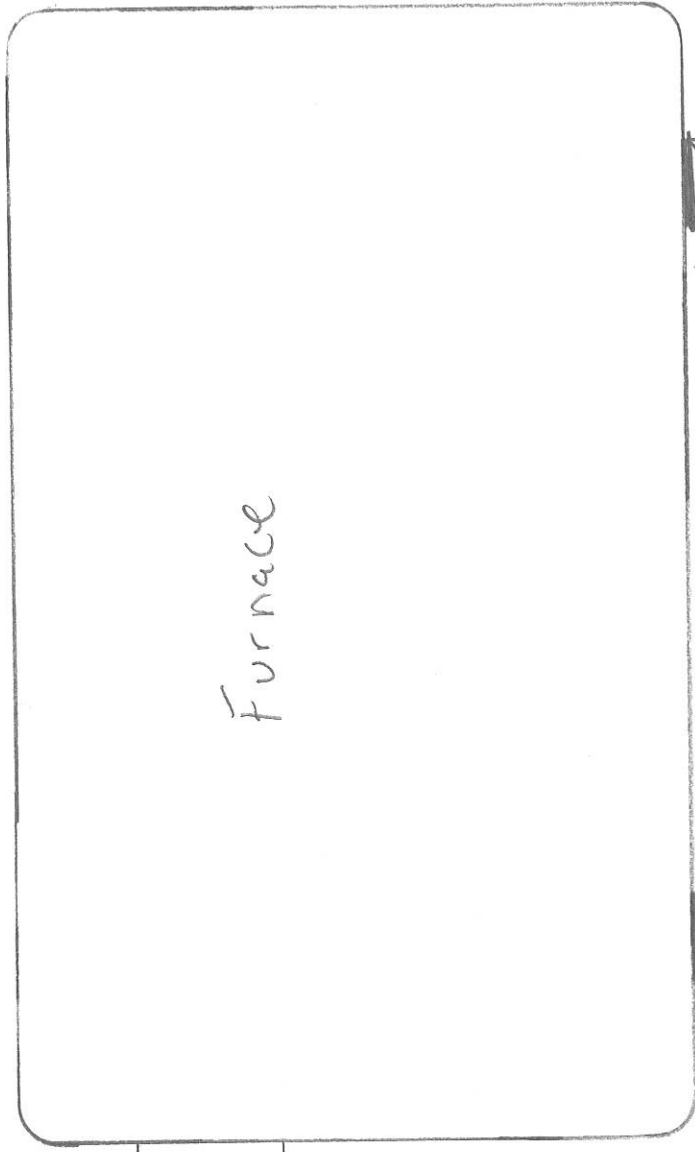

Furnace

4x4 Pressure-treated Wood

Rubber Isolators

Ceiling  
OR  
Floor Joist

POORABLE