

10 Second Floor Reflected Ceiling Plan




Light Fixture Legend

-  EXISTING FLOURESCENT DOWNLIGHT TO REMAIN
-  COMMERCIAL ELECTRIC LED MODEL #HUI8011L-2/BN
-  LBL LIGHTING BA840-OY-SC-LED830
-  LITHONIA LIGHTING FMML-7-8-30-WL
-  BATHROOM EXHAUST FAN WITH INTEGRAL LAMP
-  LITHONIA LIGHTING LED TROFFER DLC-24W-2BZL2-24L
-  LITHONIA LIGHTING LED DOWNLIGHT L7XLED-T24-ATK6-R6
-  2 STRIP FLOURESCENT w/ WRAP AROUND SEALED LENS
-  DURAGLOW PHOTOLUMINESCENT EXIT SIGNAGE
-  FIRE ALARM HORN STROBE (ADJUSTABLE)
-  LED EMERGENCY LIGHTING
-  FIRE ALARM PULL STATION
-  SELF DIAGNOSTIC SMOKE DETECTOR WITH CO2 DETECTION
-  SELF DIAGNOSTIC SMOKE DETECTOR

date	revision
none	NONE

project name
Spurwink Services Kaufman House Renovation

project location
899 Riverside Street
Portland, Maine

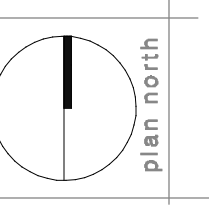

date
March 2, 2015

scale
1/4" = 1'-0"

project #
2014-011

drawing title
Second Floor Reflected Clng Plan

drawing number
A202