


date	none
Revisions	NONE

project name
**Spurwink Services
Kaufman House
Renovation**

project location
899 Riverside Street
Portland, Maine

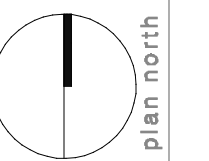




date
March 2, 2015

scale
1/4" = 1'-0"

project #
2014-011

drawing title
**Second Floor
Finish Plan**

drawing number
A902

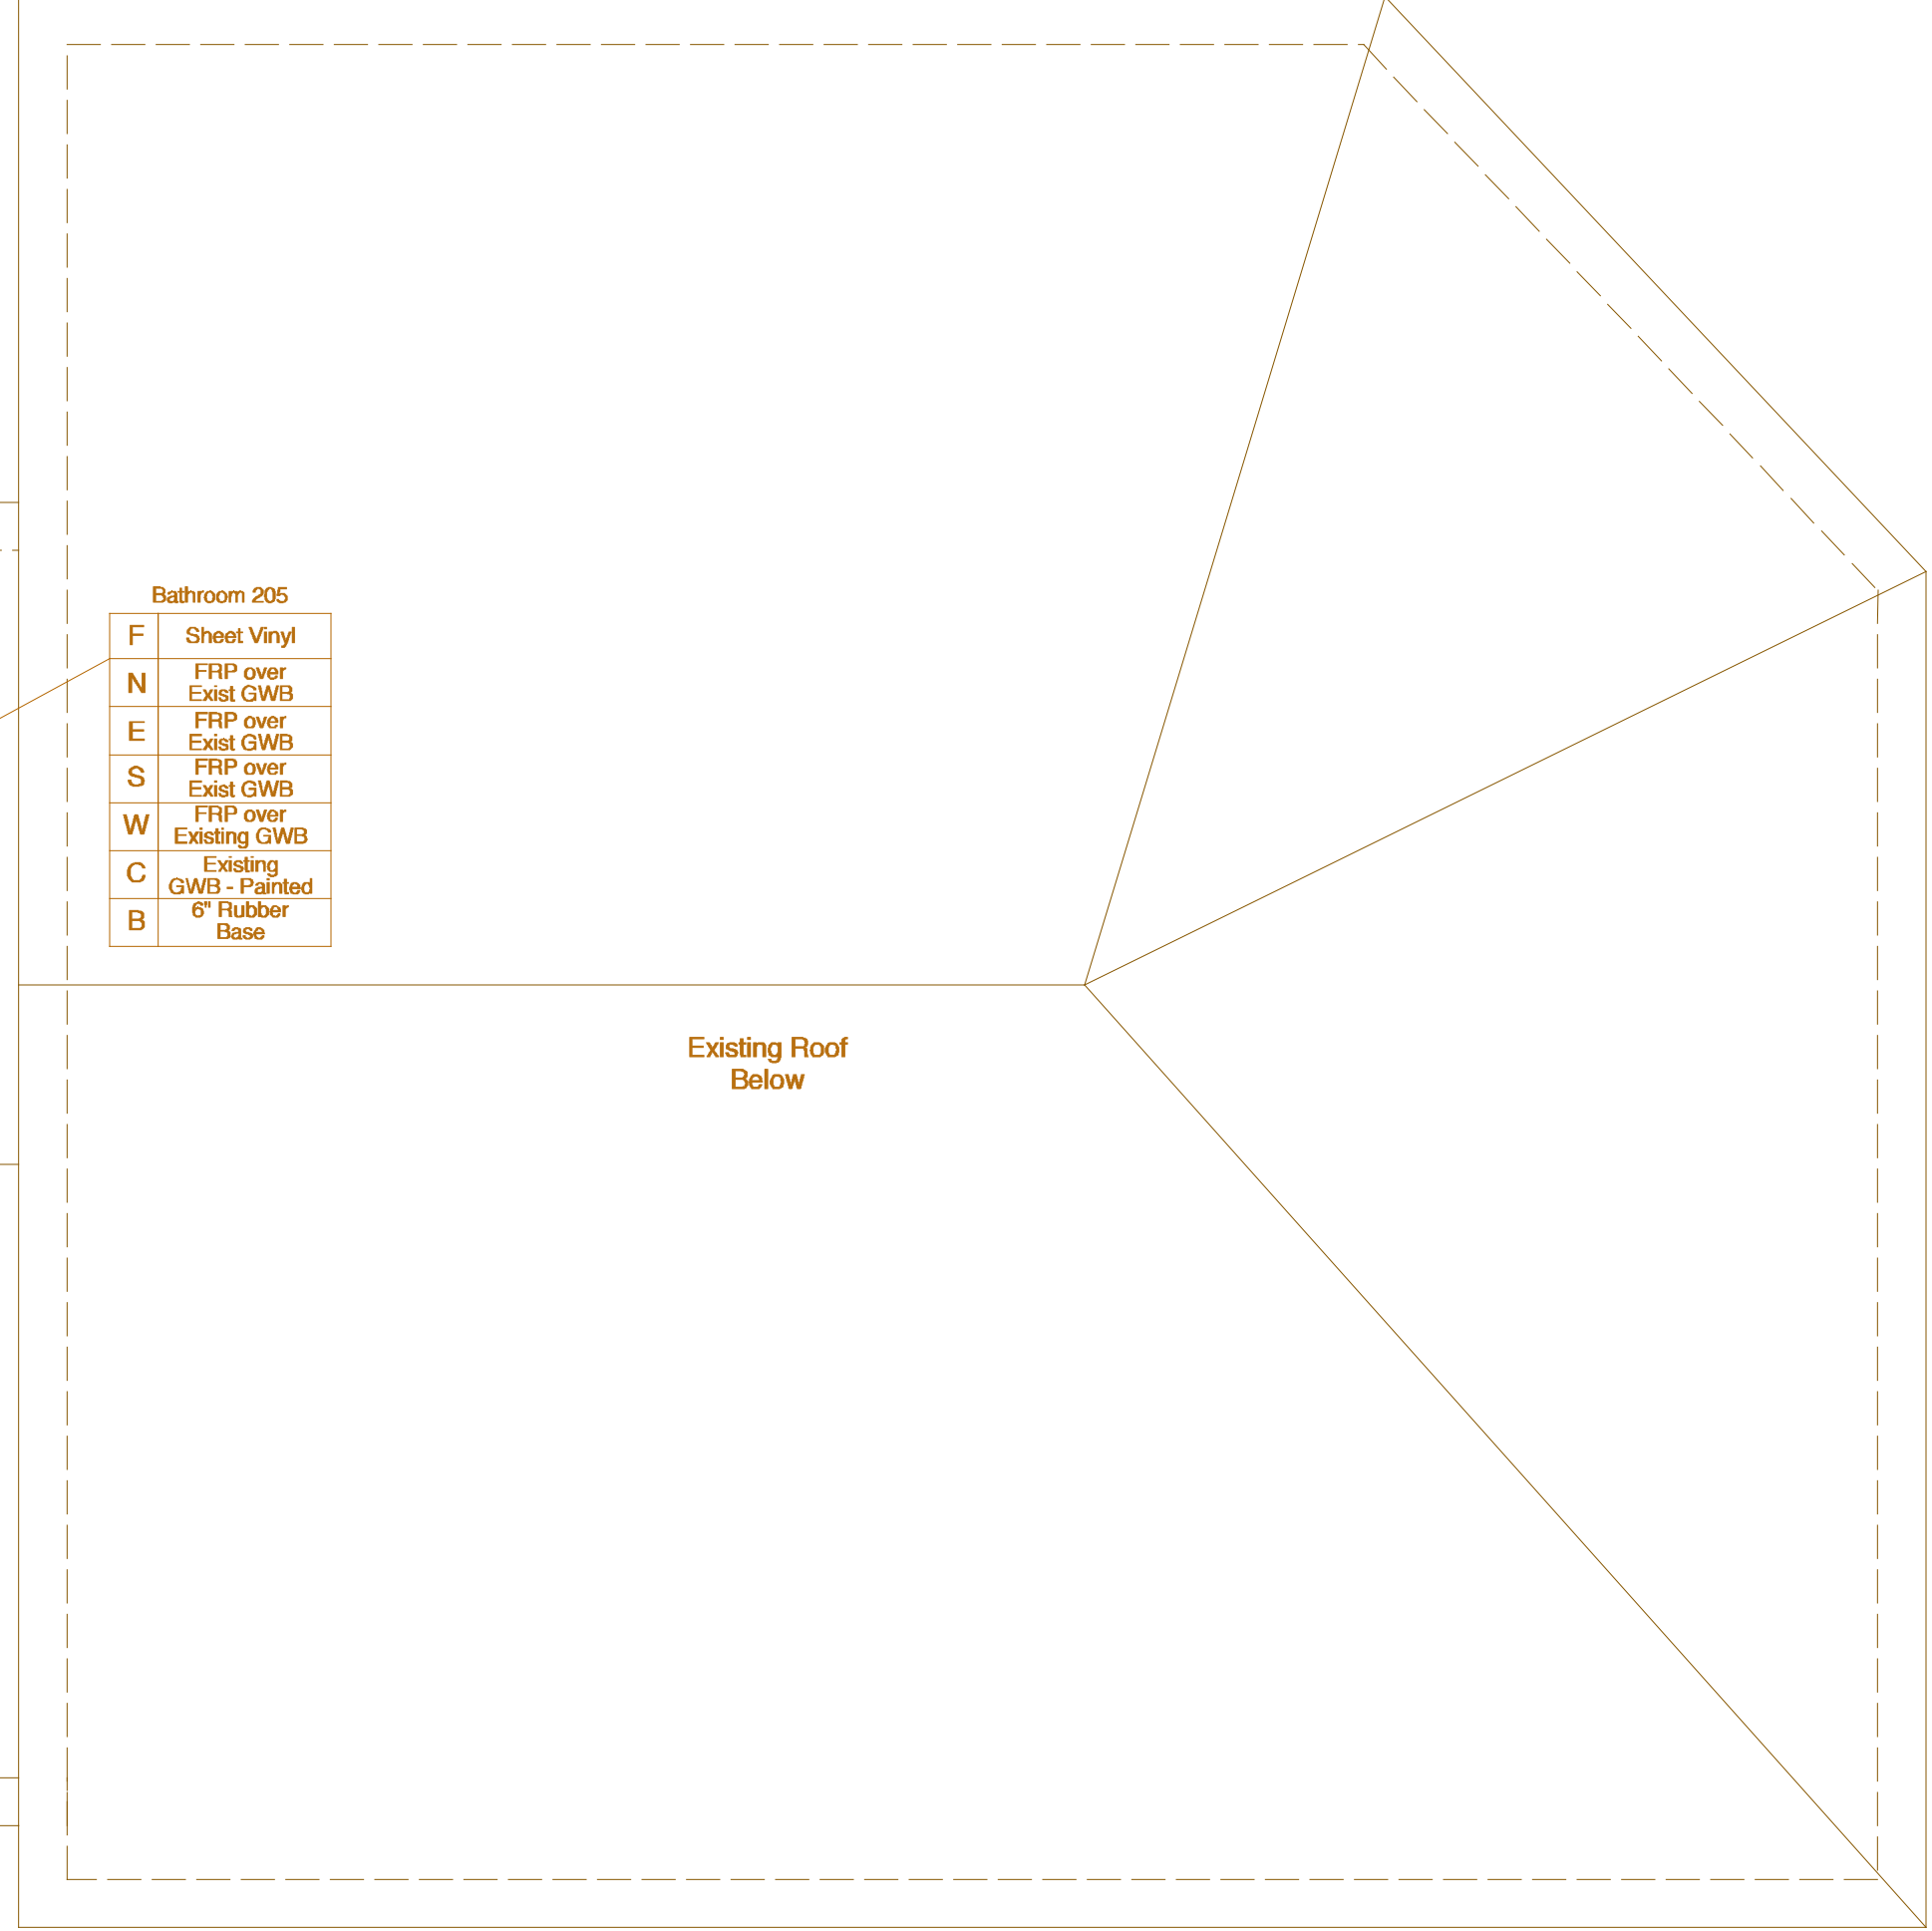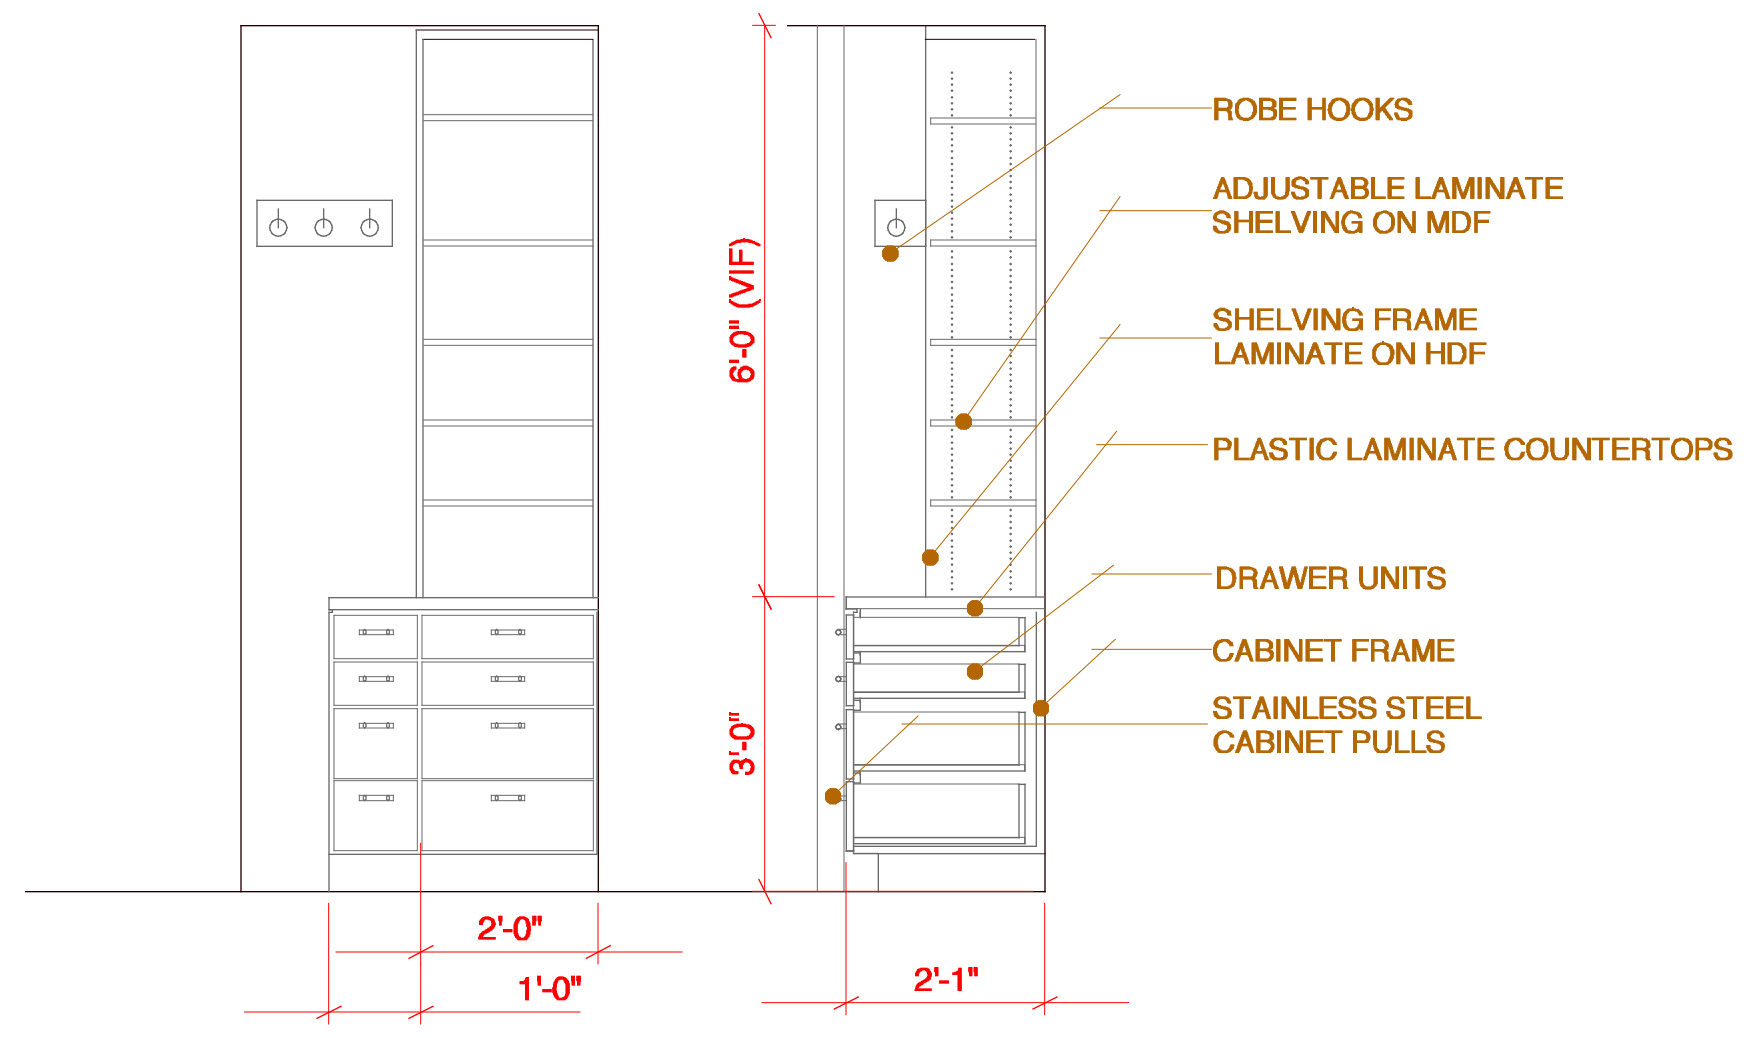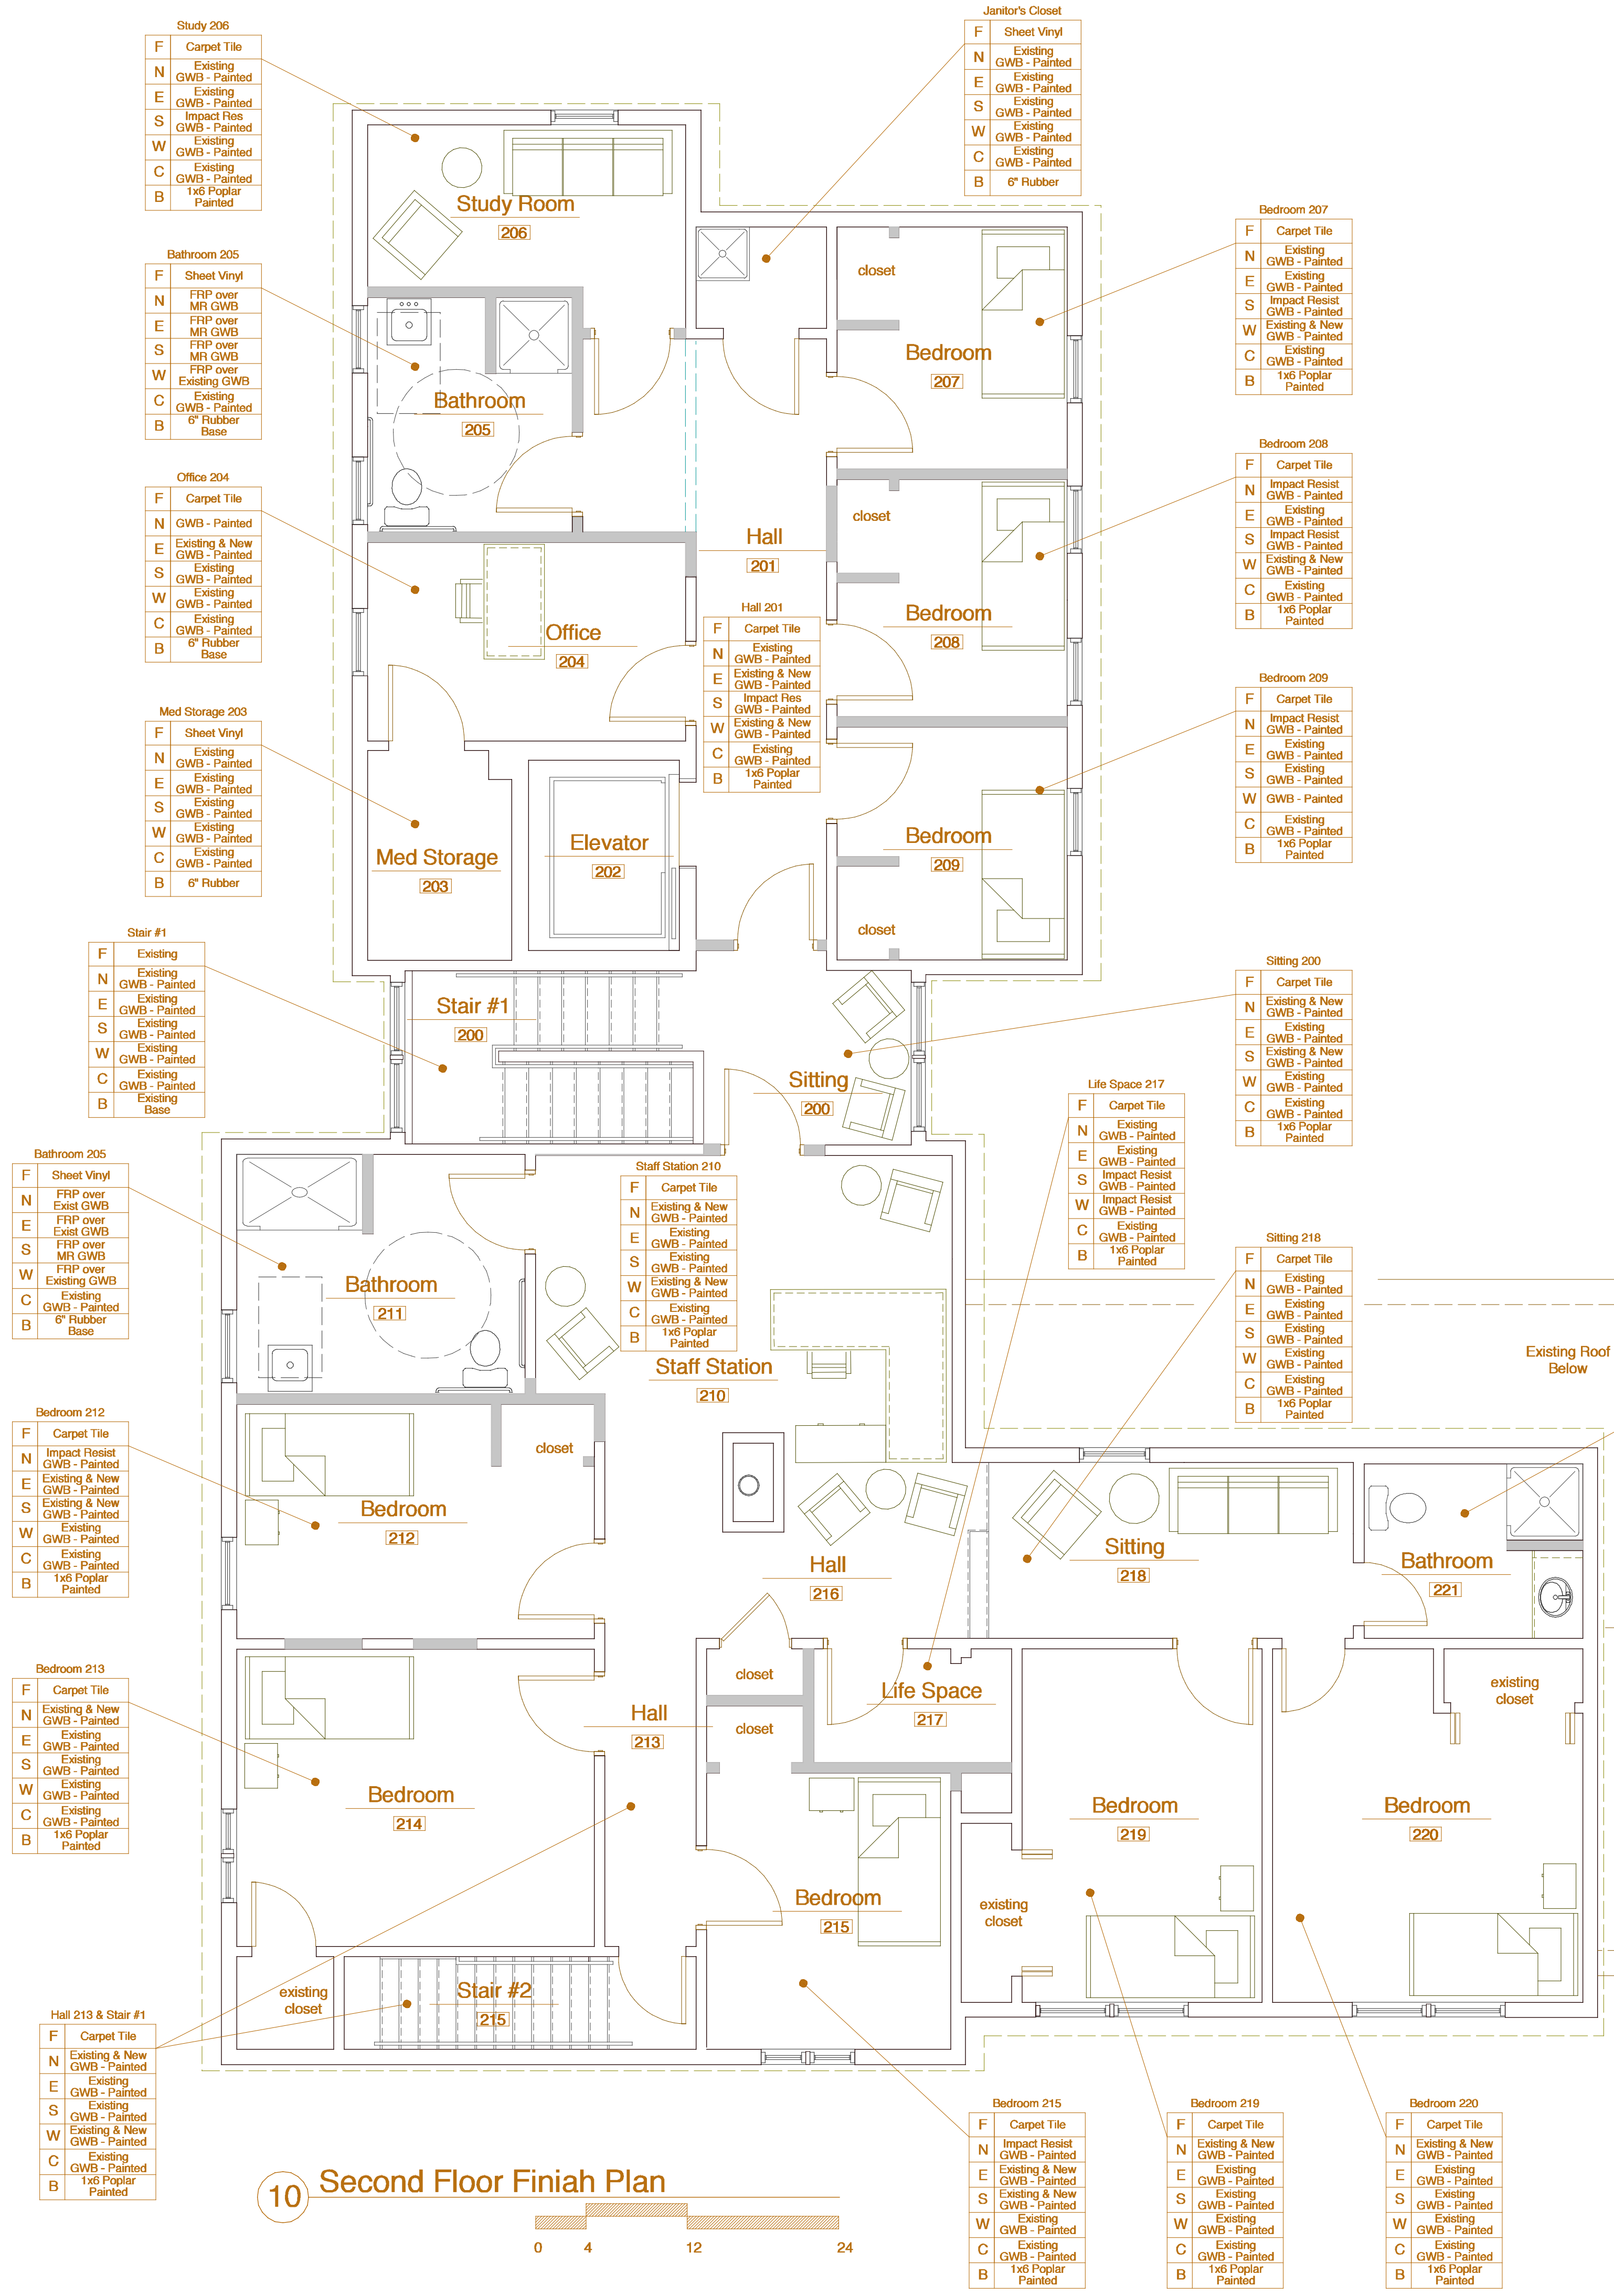

- Bedroom 215**
F Carpet Tile
N Impact Resist GWB - Painted
E Existing & New GWB - Painted
S Existing & New GWB - Painted
W Existing GWB - Painted
C Existing GWB - Painted
B 1x6 Poplar Painted
- Bedroom 219**
F Carpet Tile
N Existing & New GWB - Painted
E Existing GWB - Painted
S Existing & New GWB - Painted
W Existing GWB - Painted
C Existing GWB - Painted
B 1x6 Poplar Painted
- Bedroom 220**
F Carpet Tile
N Existing & New GWB - Painted
E Existing GWB - Painted
S Existing GWB - Painted
W Existing GWB - Painted
C Existing GWB - Painted
B 1x6 Poplar Painted