

date	none


Revisions	NONE

project name
**Spurwink Services
Kaufman House
Renovation**

project location
899 Riverside Street
Portland, Maine



date	scale	project #	drawing title	drawing number
March 2, 2015	1/4" = 1'-0"	2014-011	Ground Floor Code Plan	A001

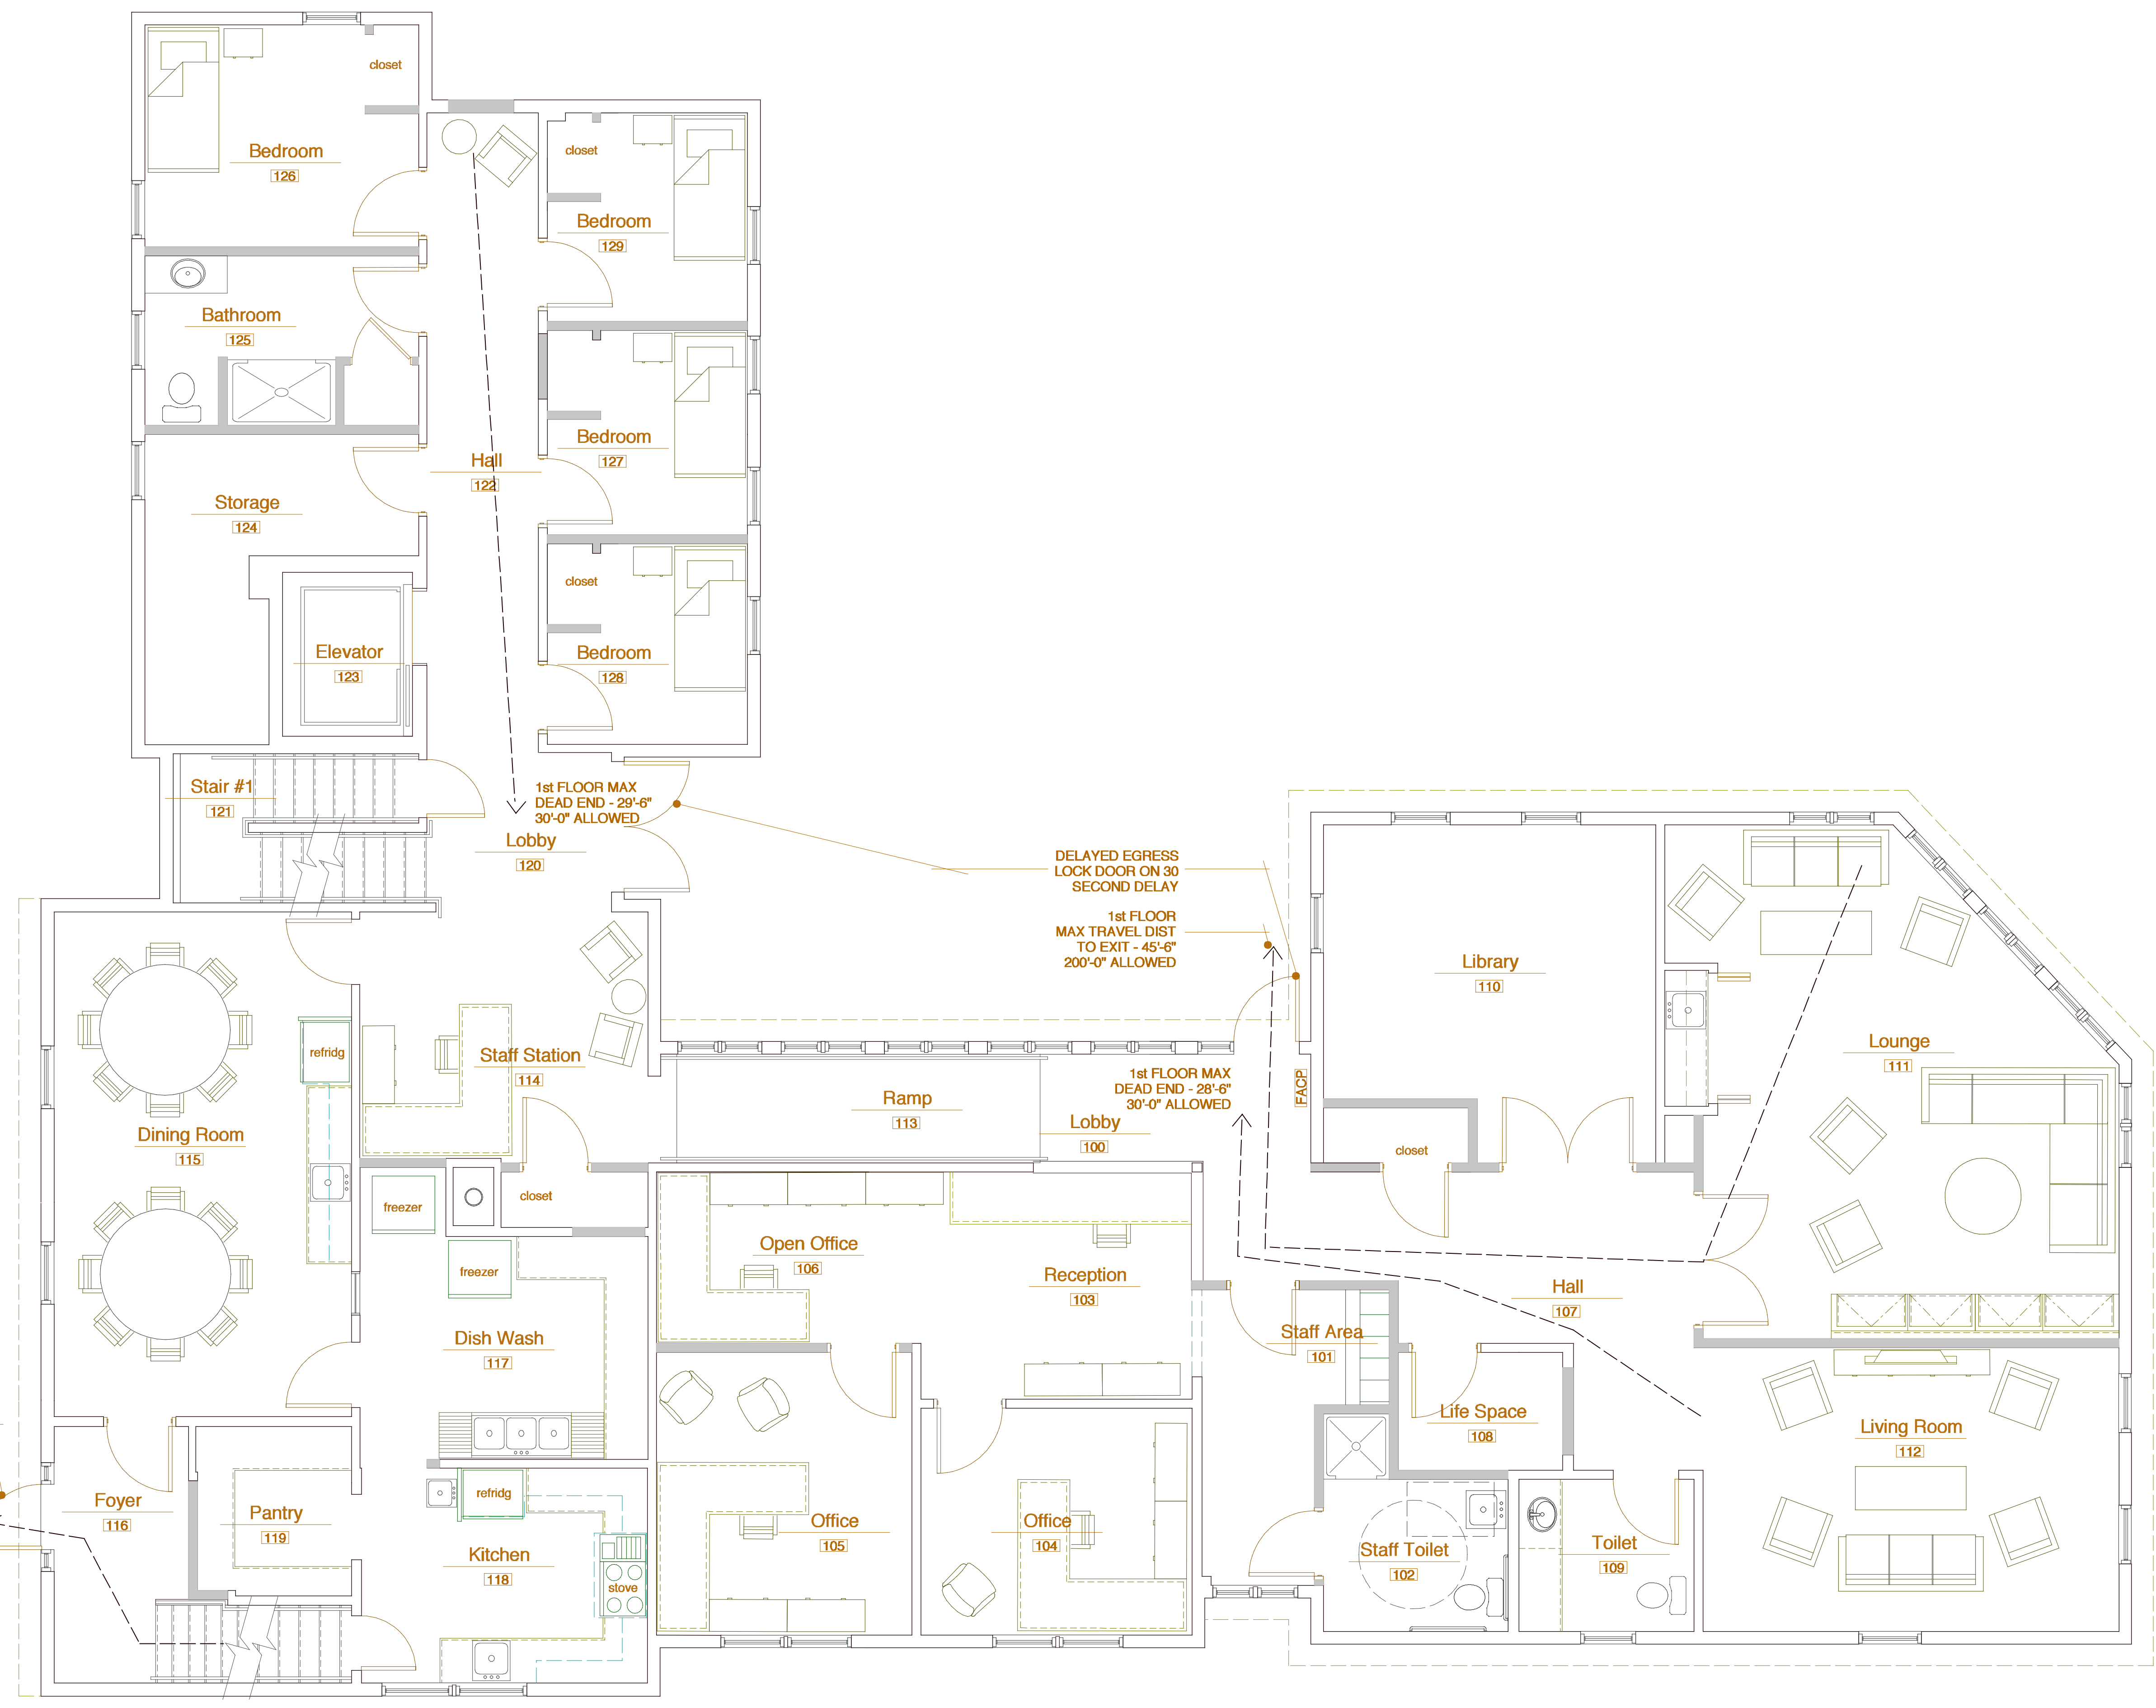

10 Ground Floor Code Plan