


1 FIRST FLOOR NEW ADDITION CODE COMPLIANCE PLANS
SCALE 1/8" = 1'-0"



2 SECOND FLOOR NEW ADDITION CODE COMPLIANCE PLAN
SCALE 1/8" = 1'-0"

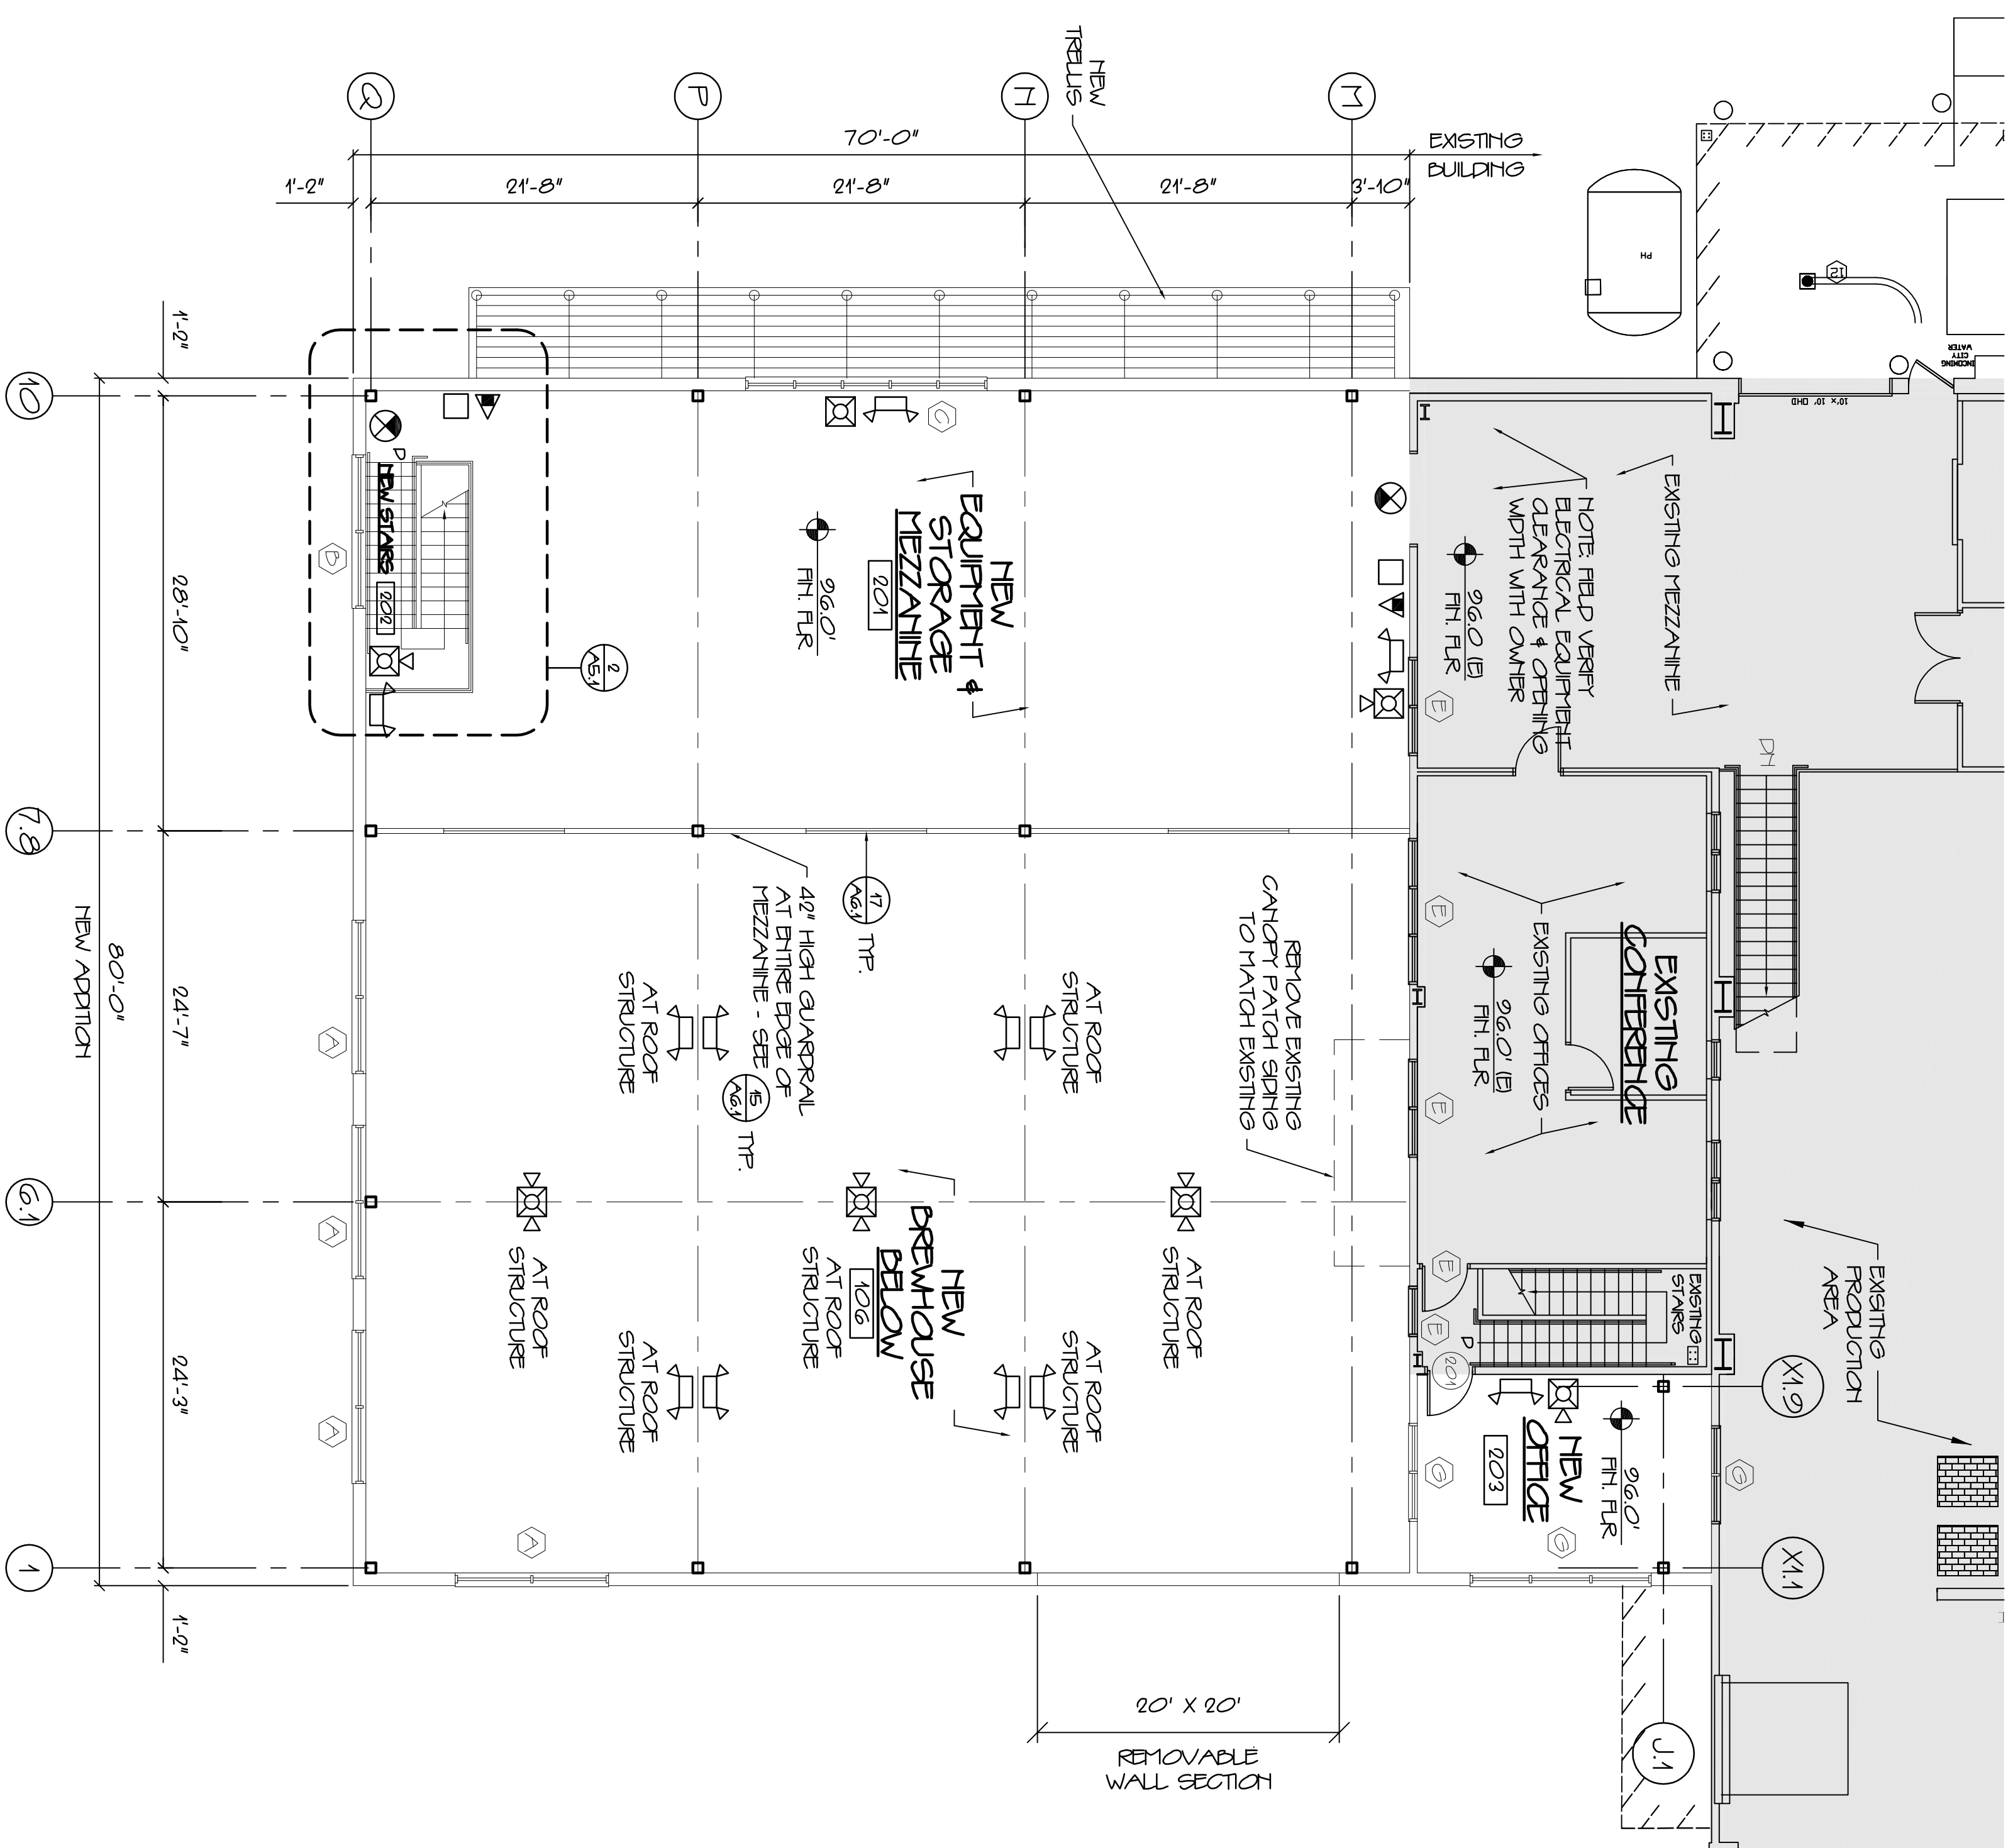