



1 FIRST FLOOR NEW ADDITION ENLARGED PLANS
SCALE 1/8" = 1'-0"

PARTITION TYPES	
TAG	DETAIL

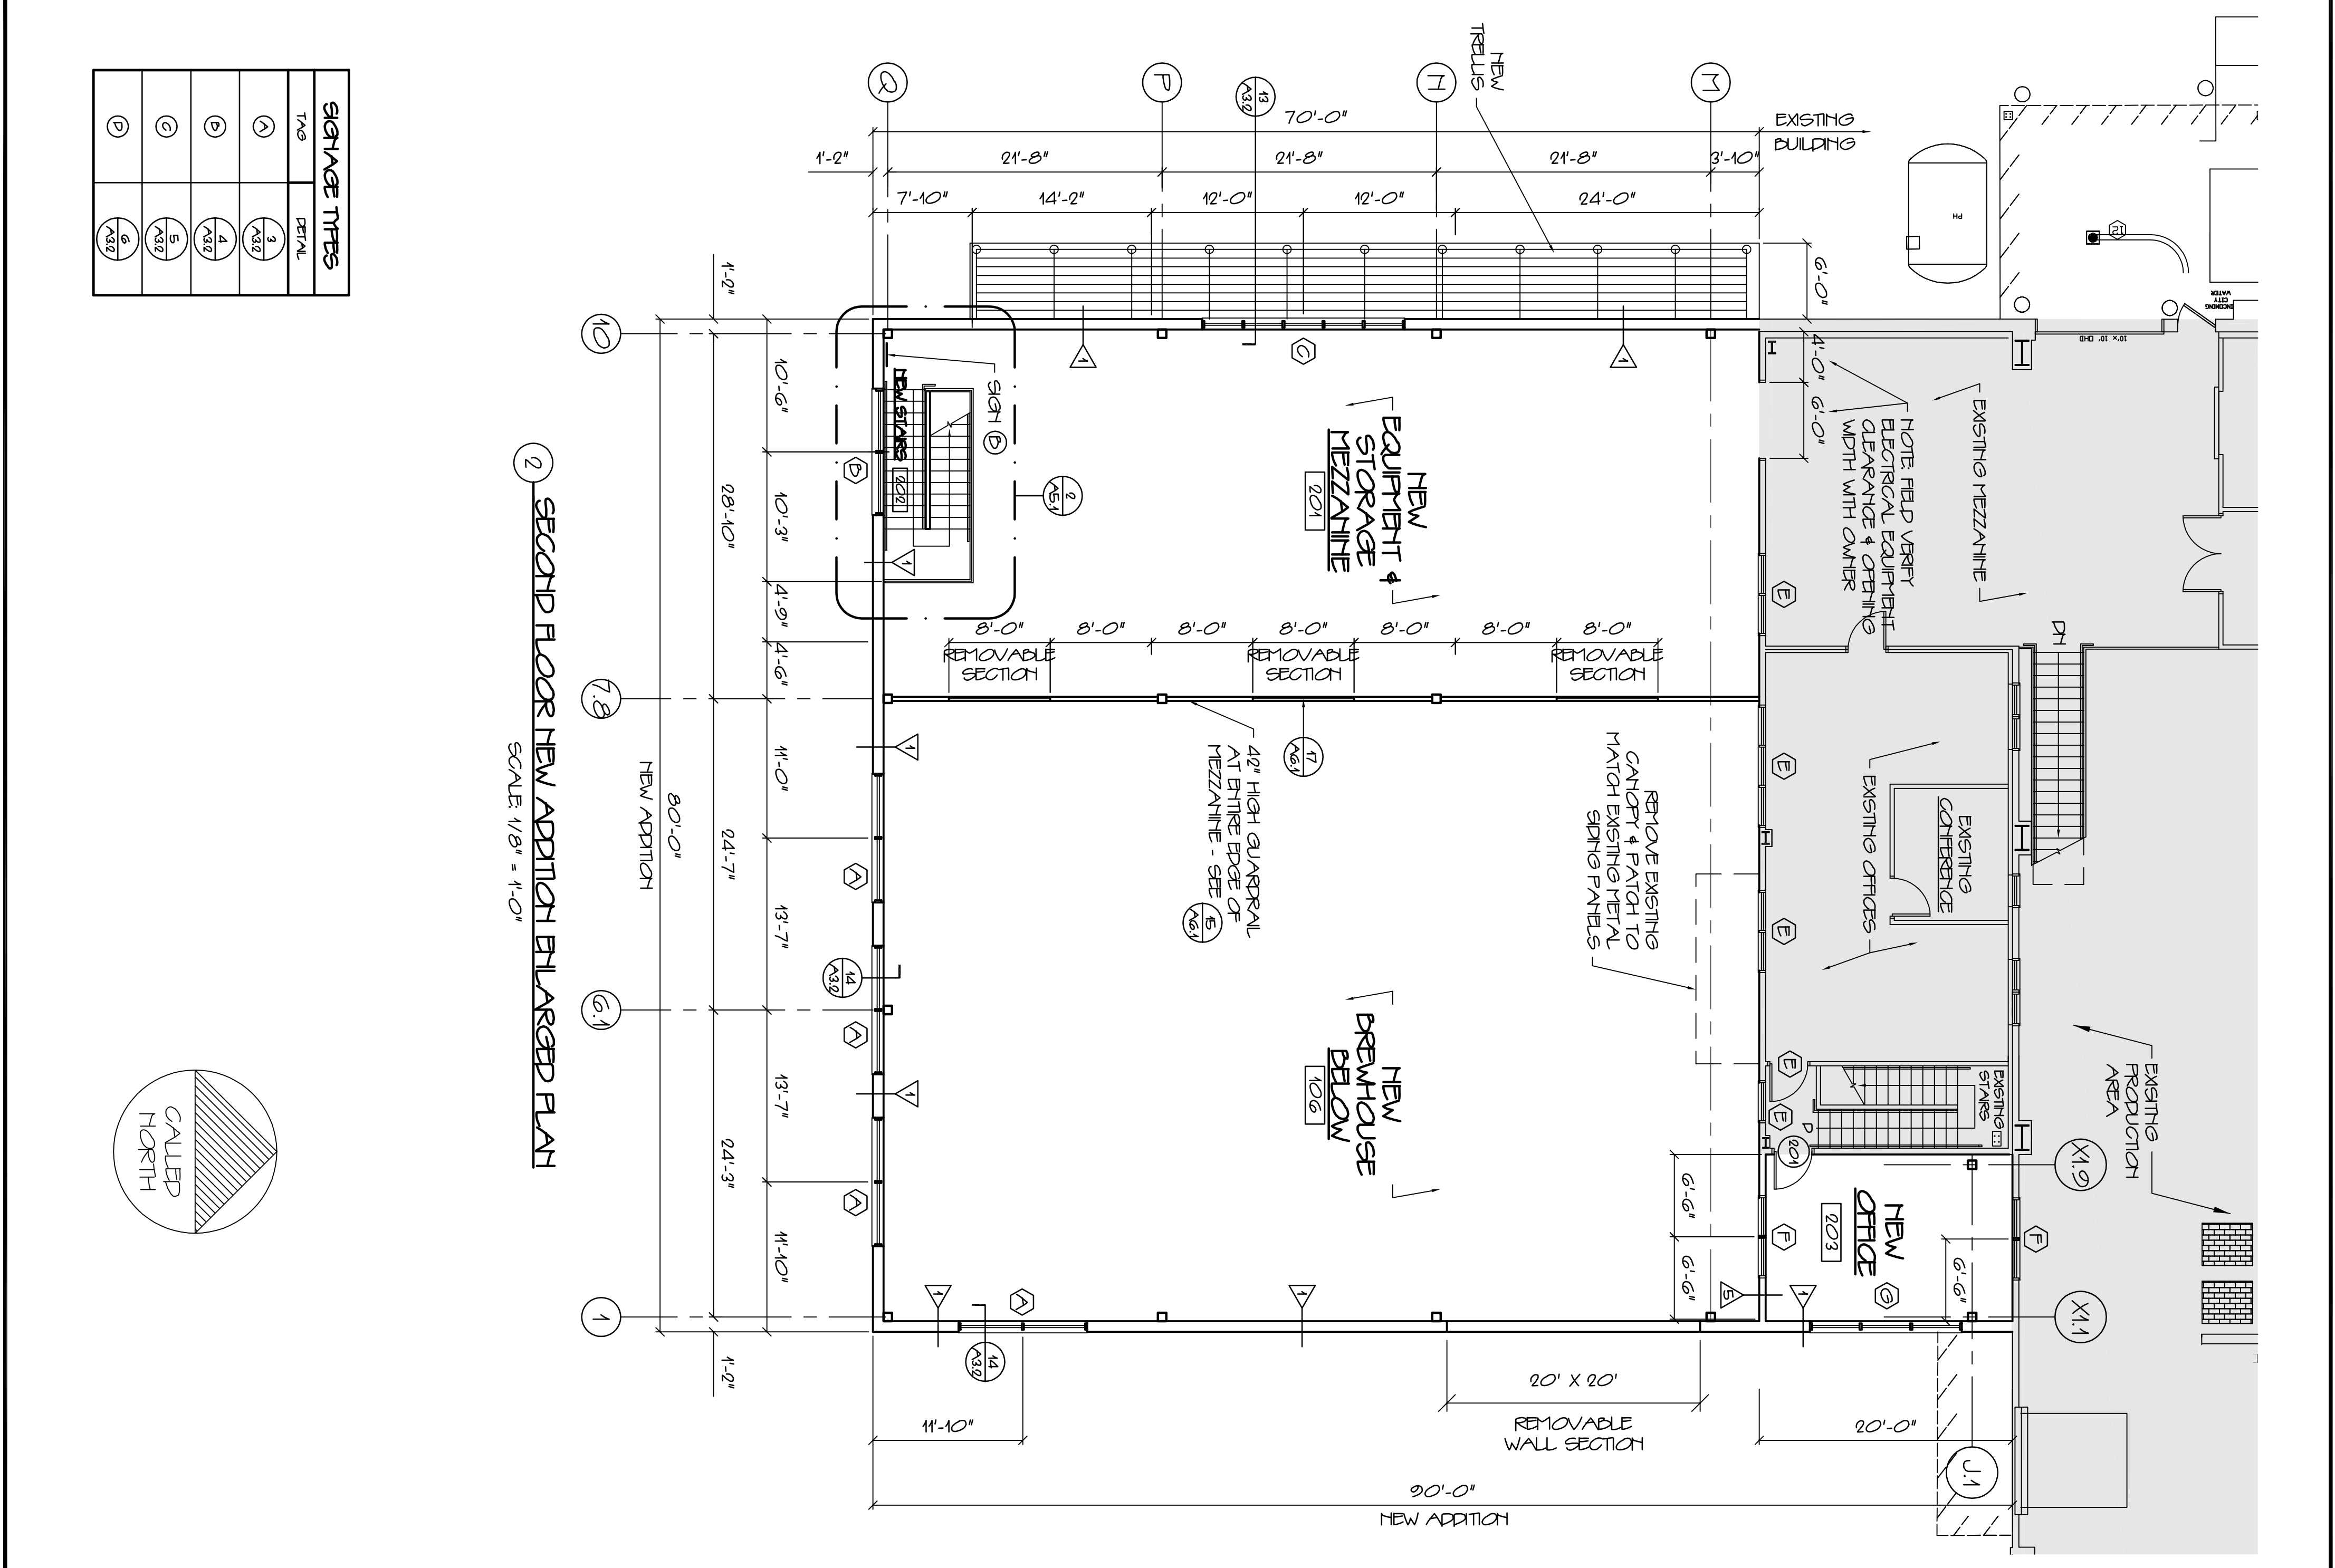

2 SECOND FLOOR NEW ADDITION ENLARGED PLAN
SCALE 1/8" = 1'-0"

SIGNAGE TYPES	
TAG	DETAIL

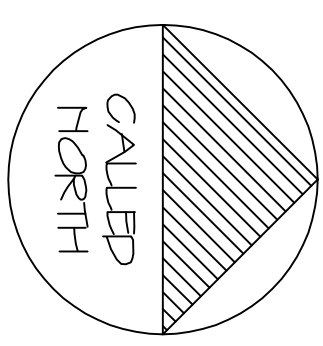

G R A N T H A Y S A S S O C I A T E S		
<p style="text-align: center;">ARCHITECTURE INTERIOR DESIGN</p> <p style="text-align: center;">P.O. BOX 6179 FALMOUTH, MAINE 04105</p> <p style="text-align: center;">(207) 871-5900 (207) 871-9308</p>	<p style="text-align: center;">NEW ADDITION FOR ALLAGASH BREWING CO.</p> <p style="text-align: center;">50 INDUSTRIAL WAY PORTLAND, MAINE</p>	
<p>A1.4</p>	<p style="text-align: center;">ENLARGED ADDITION PLANS</p>	<p style="text-align: right;">JOB TITLE</p>

REPRODUCTION OR USE OF THIS DOCUMENT WITHOUT WRITTEN PERMISSION OF GRANT HAYS ASSOCIATES IS PROHIBITED.