


Egress Gates

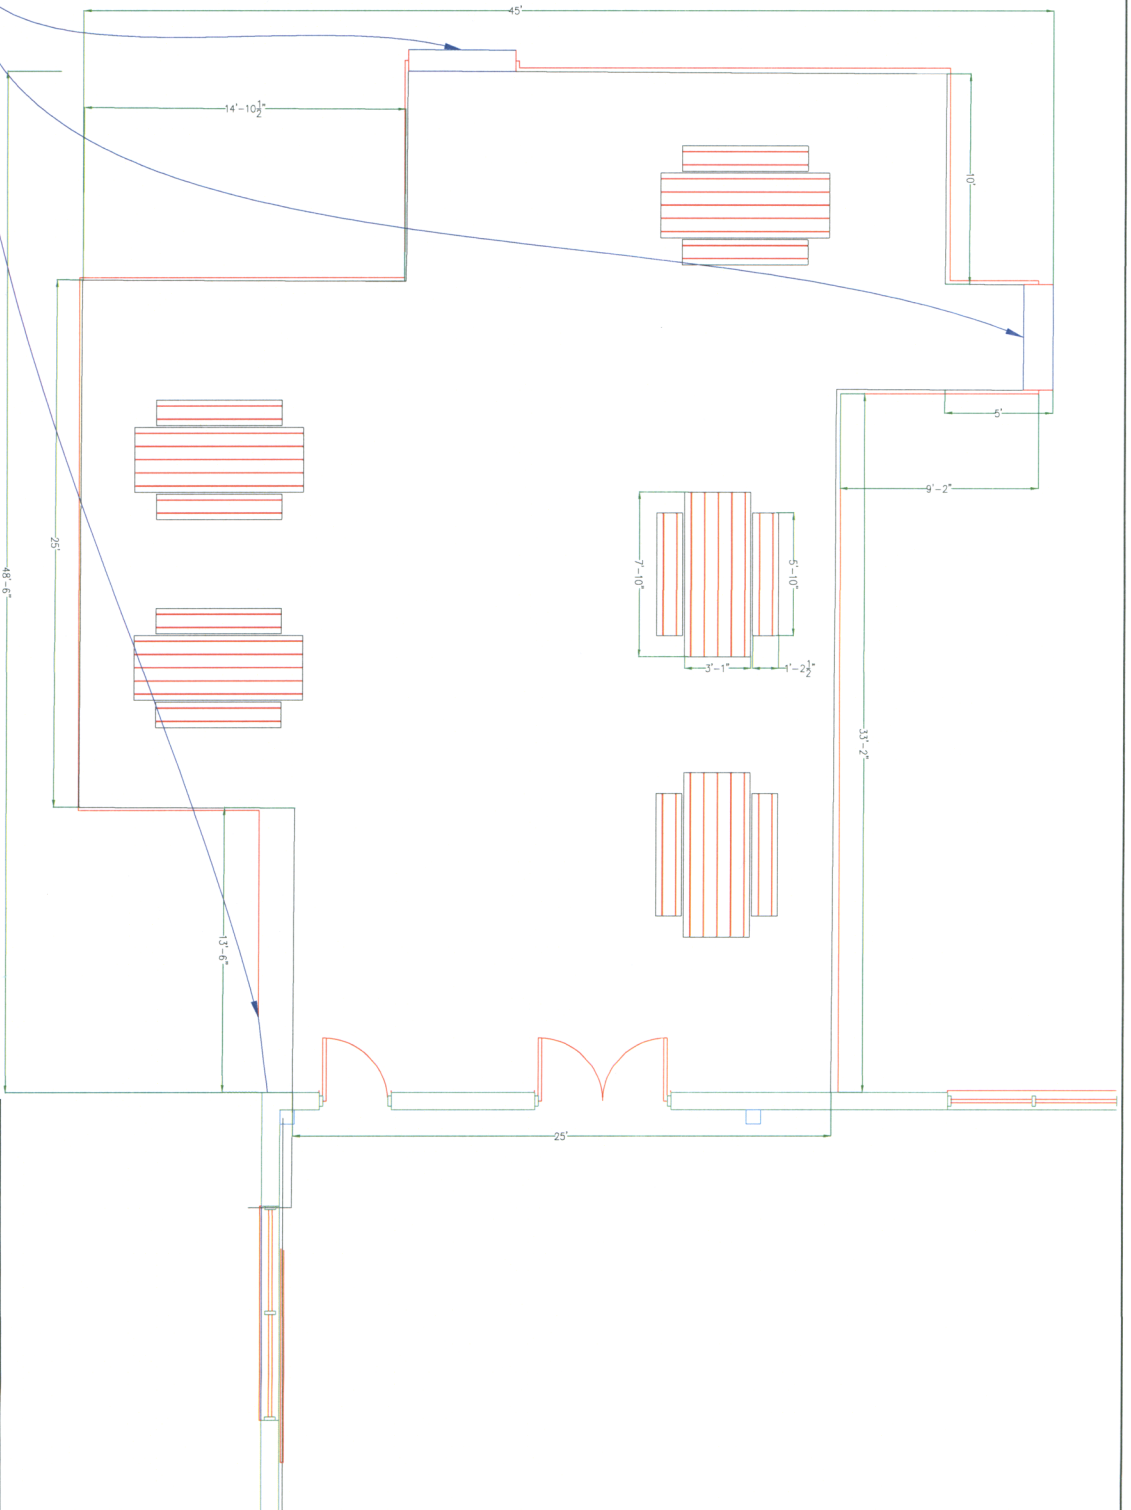

