




GRANT HAYS  
ASSOCIATES  
ARCHITECTURE & INTERIOR DESIGN  
P.O. BOX 6179 FALMOUTH MAINE 04103  
207.871.5900 www.granthays.com

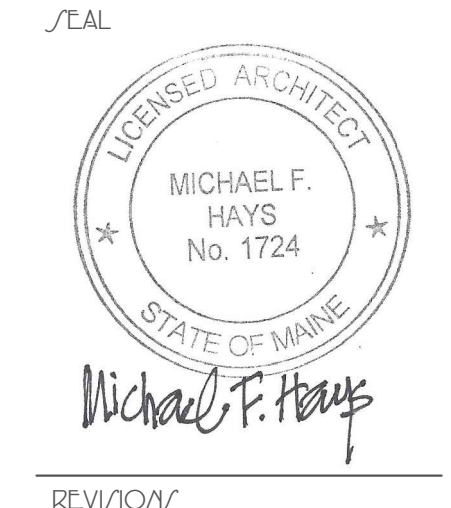


REVISIONS  
DRAWING NAME

ALLAGASH  
BREWING COMPANY  
50 INDUSTRIAL WAY  
PORTLAND, MAINE 04103  
CBL: 326 B 008001

TASTING ROOM /  
OUTDOOR SEATING  
OCCUPANCY PLAN

DATE: 27 JULY 2017  
SCALE: 1/4" = 1'-0"  
DRAWN: MFH/mgk  
JOB NO.: 170301

MEET  
A-1  
COPYRIGHT REPRODUCTION OR RELIE OF THIS DOCUMENT WITHOUT WRITTEN PERMISSION FROM GRANT HAYS ASSOCIATES IS PROHIBITED.

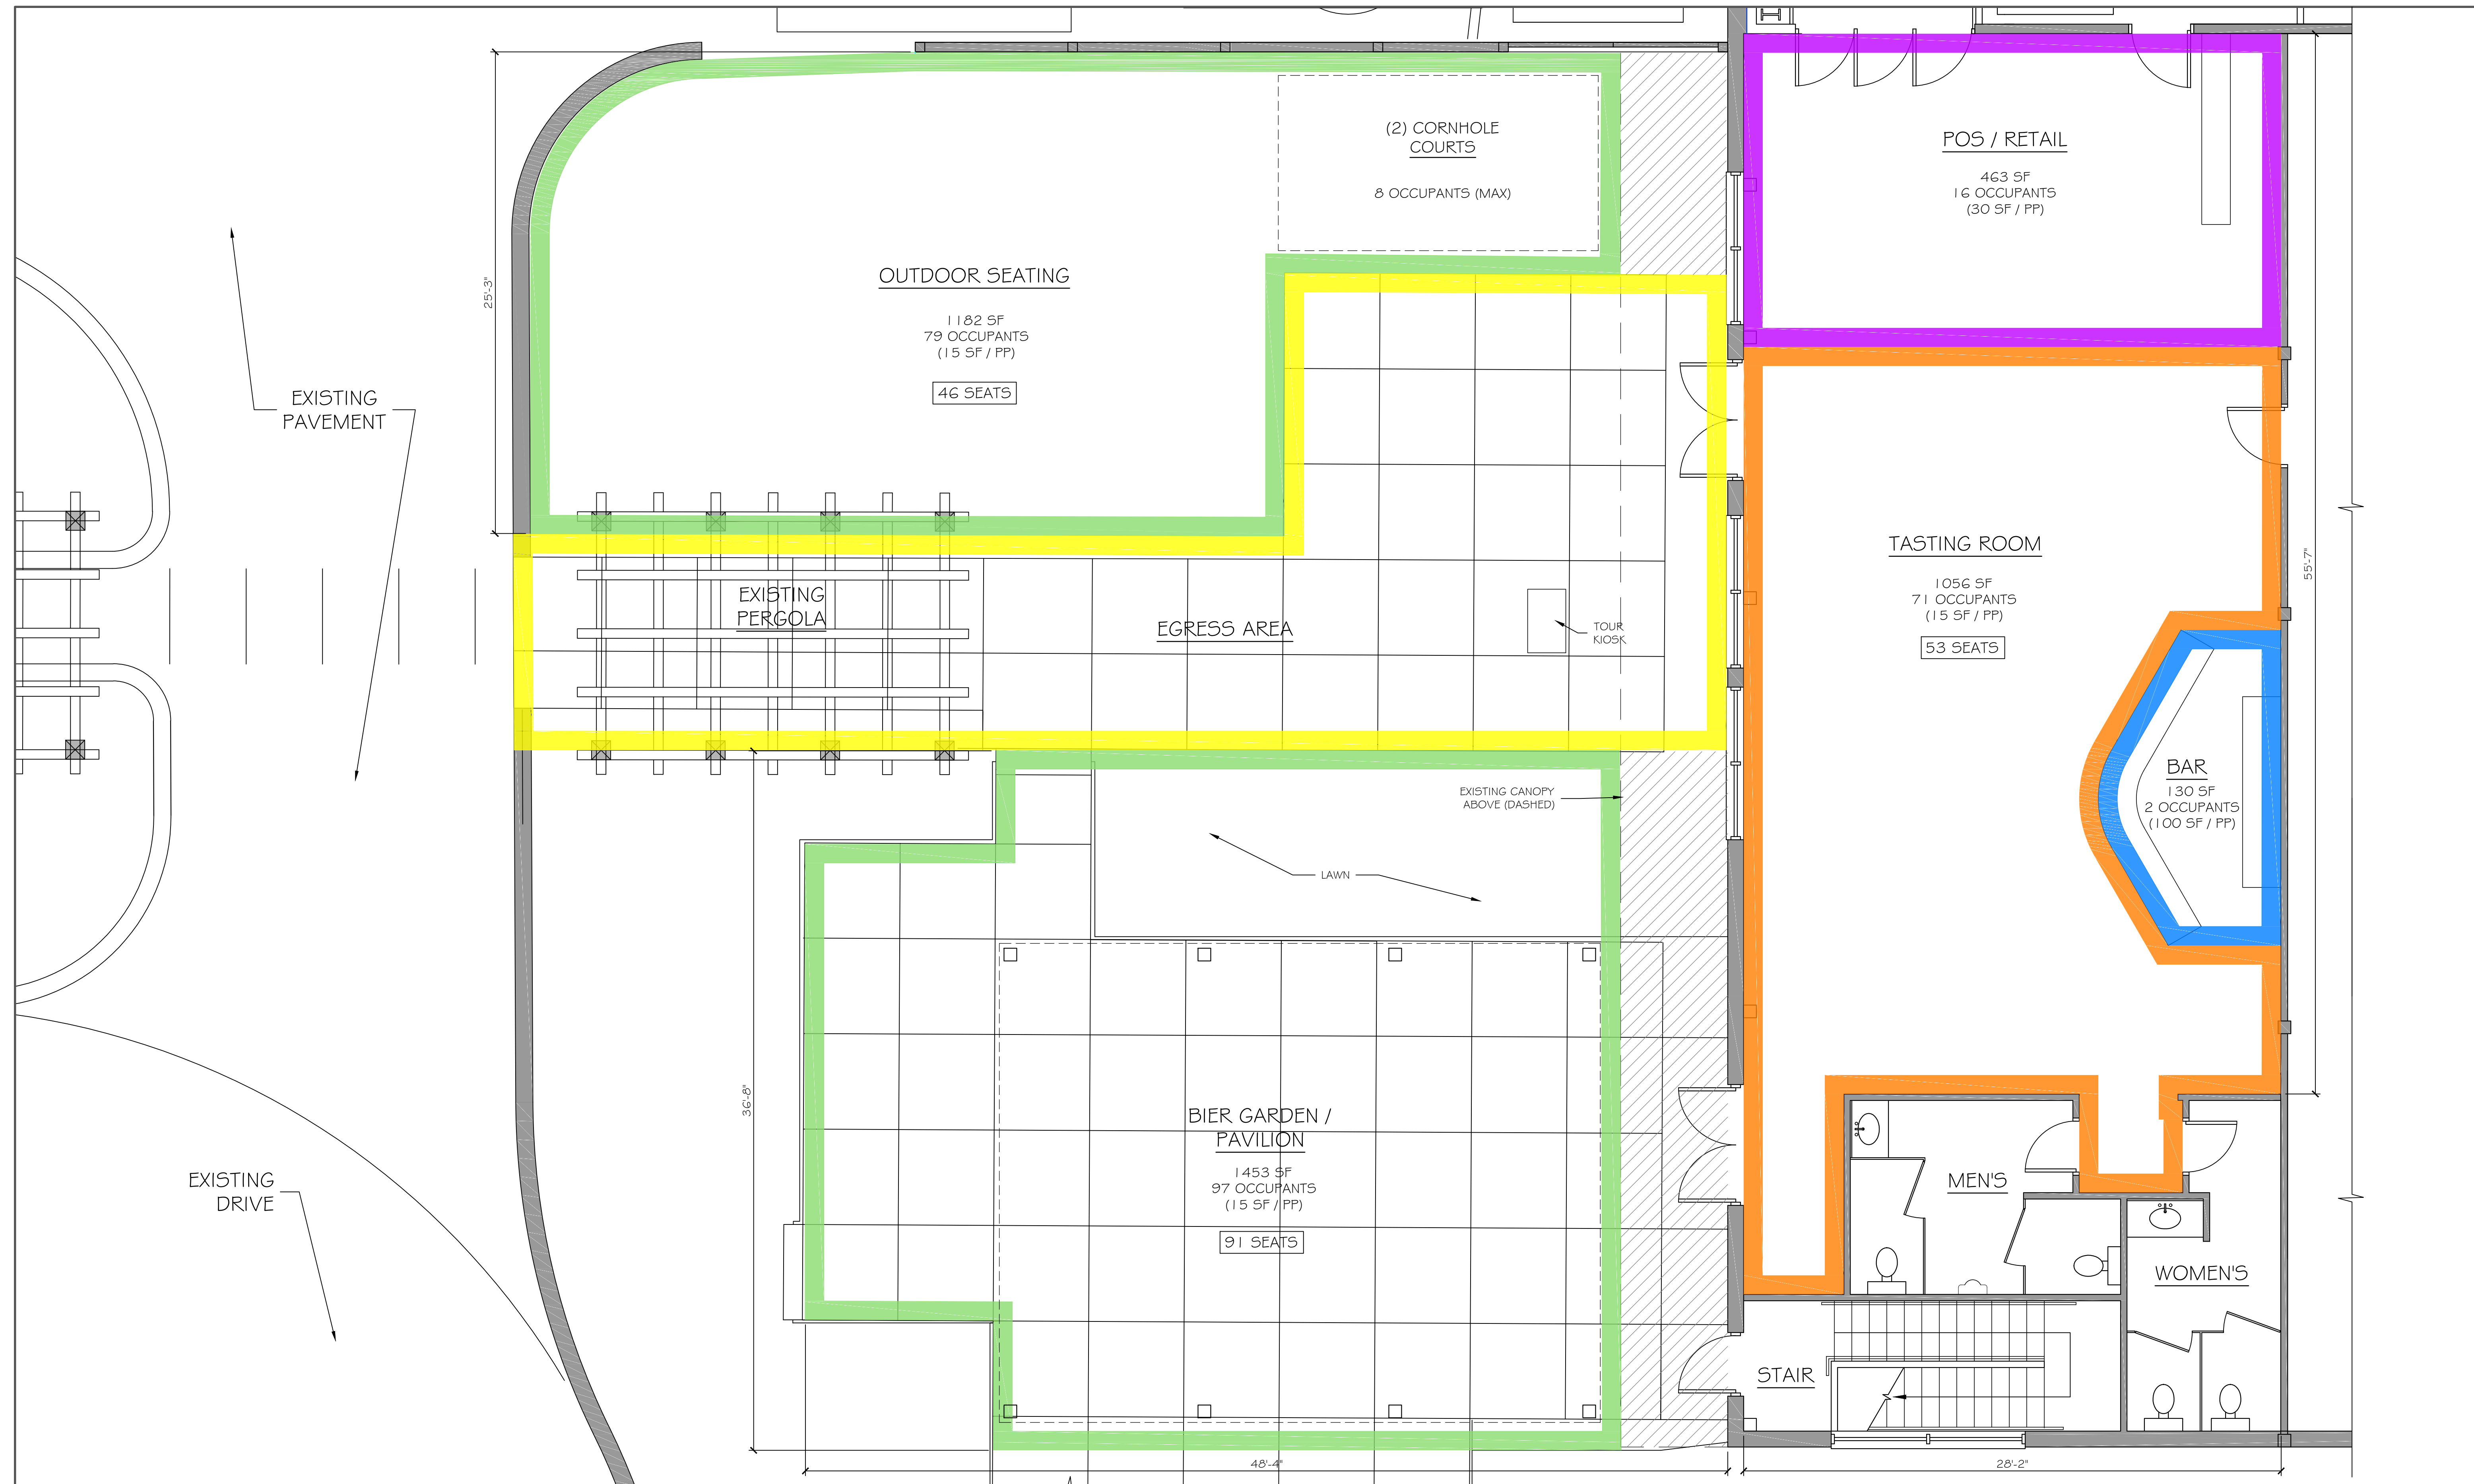

TASTING ROOM / OUTDOOR SEATING OCCUPANCY PLAN  
SCALE: 1/4" = 1'-0"

MAINE STATE PLUMBING CODE/UPC

Occupancy Classification: Brewery / Assembly  
Occupancy Area: 4,283 sf gross

279 Occupants - 140 male / 139 female

FIXTURES	TOILETS	URINALS	LAVS
Men	2	1	1
Women	2	0	1
TOTAL	4	1	2

OCCUPANT LOAD TABLE			
OCCUPANCY TYPE	AREA/OCC	AREA	LOAD
TASTING ROOM	15 SF	1056 SF	71
OUTDOOR SEATING	15 SF	2635 SF	176
EGRESS	NA	--	--
BAR	100 SF	130 SF	2
RETAIL	30 SF	463 SF	16
TOTAL	-	-	265

SEATING TALLY	
INDOOR TASTING ROOM	53
OUTDOOR SEATING	137
TOTAL	190

