


GRANT HAYS
ASSOCIATES

ARCHITECTURE & INTERIOR DESIGN
P.O. BOX 6179 FALMOUTH MAINE 04103
207.871.5900 www.granthays.com

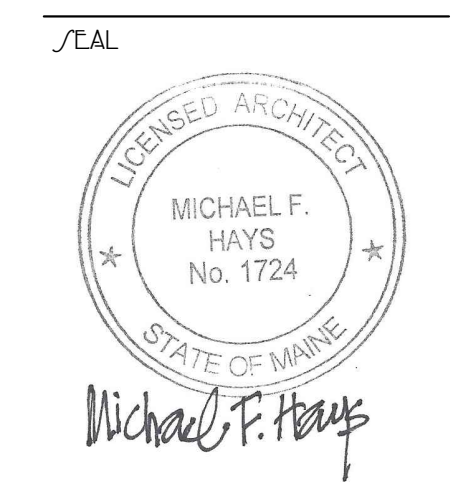

REV/10/17

DRAWING NAME

2018 PACKAGING ADDITION
ALLAGASH
BREWING COMPANY
50 INDUSTRIAL WAY
PORTLAND, MAINE 04103
PROJECT# 18-005


/SHEET

BUILDING
SECTIONS


DATE
4 APR 2018
SCALE
3/16"=1'-0"
DRAWN
MFF/mgk
JOB NO.
180112

/SHEET
A-7

COPYRIGHT
REPRODUCTION OR REV. OF THIS
DOCUMENT WITHOUT WRITTEN
PERMISSION FROM GRANT HAYS
ASSOCIATES IS PROHIBITED.

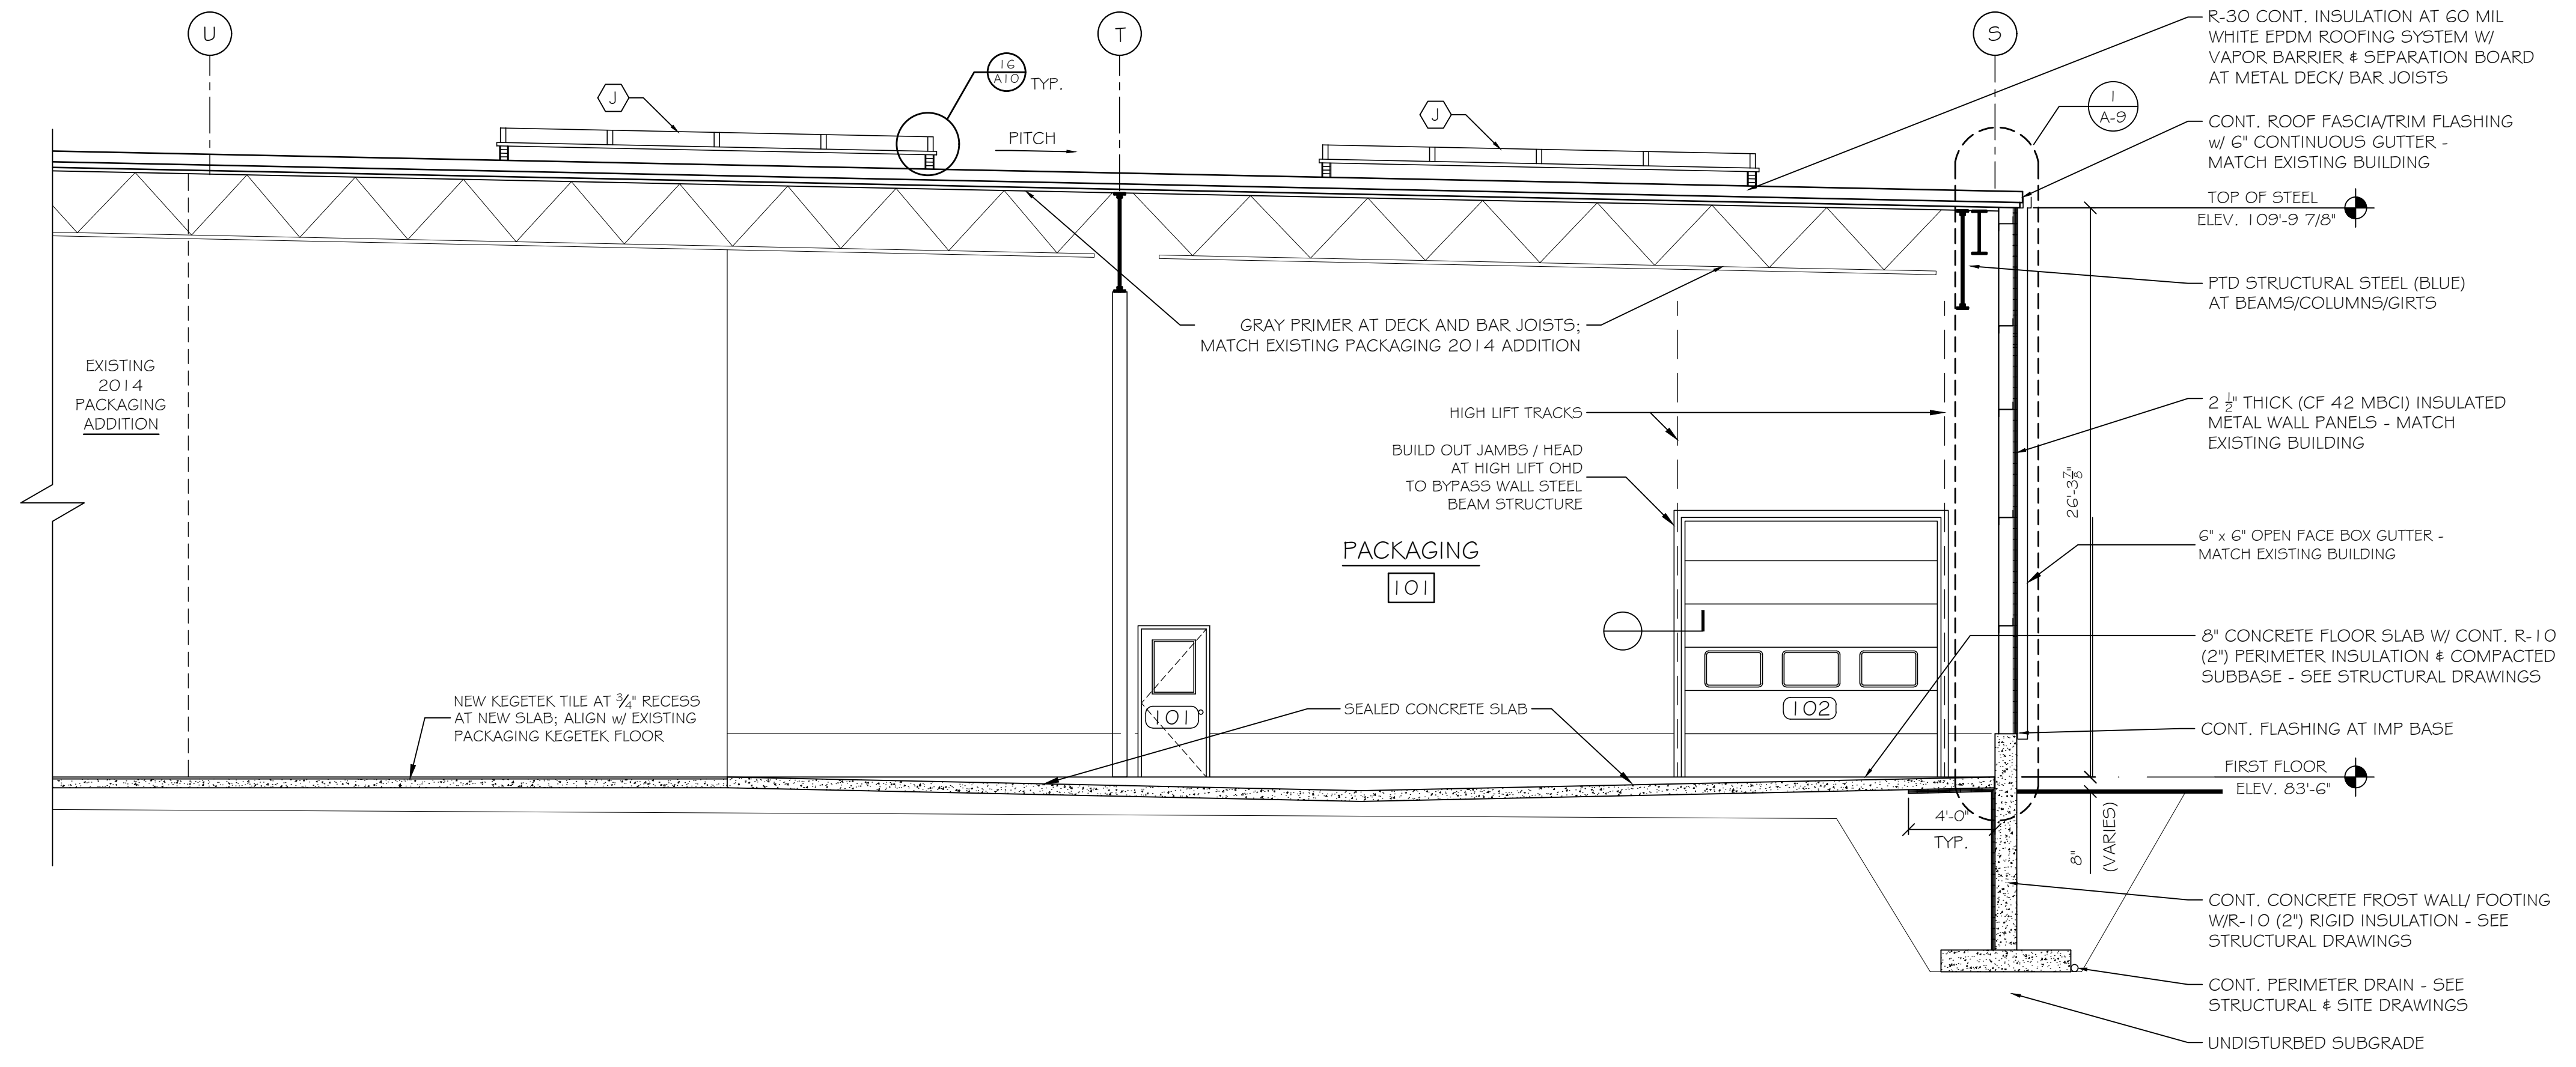

A BUILDING SECTION A
SCALE: 3/16" = 1'-0"

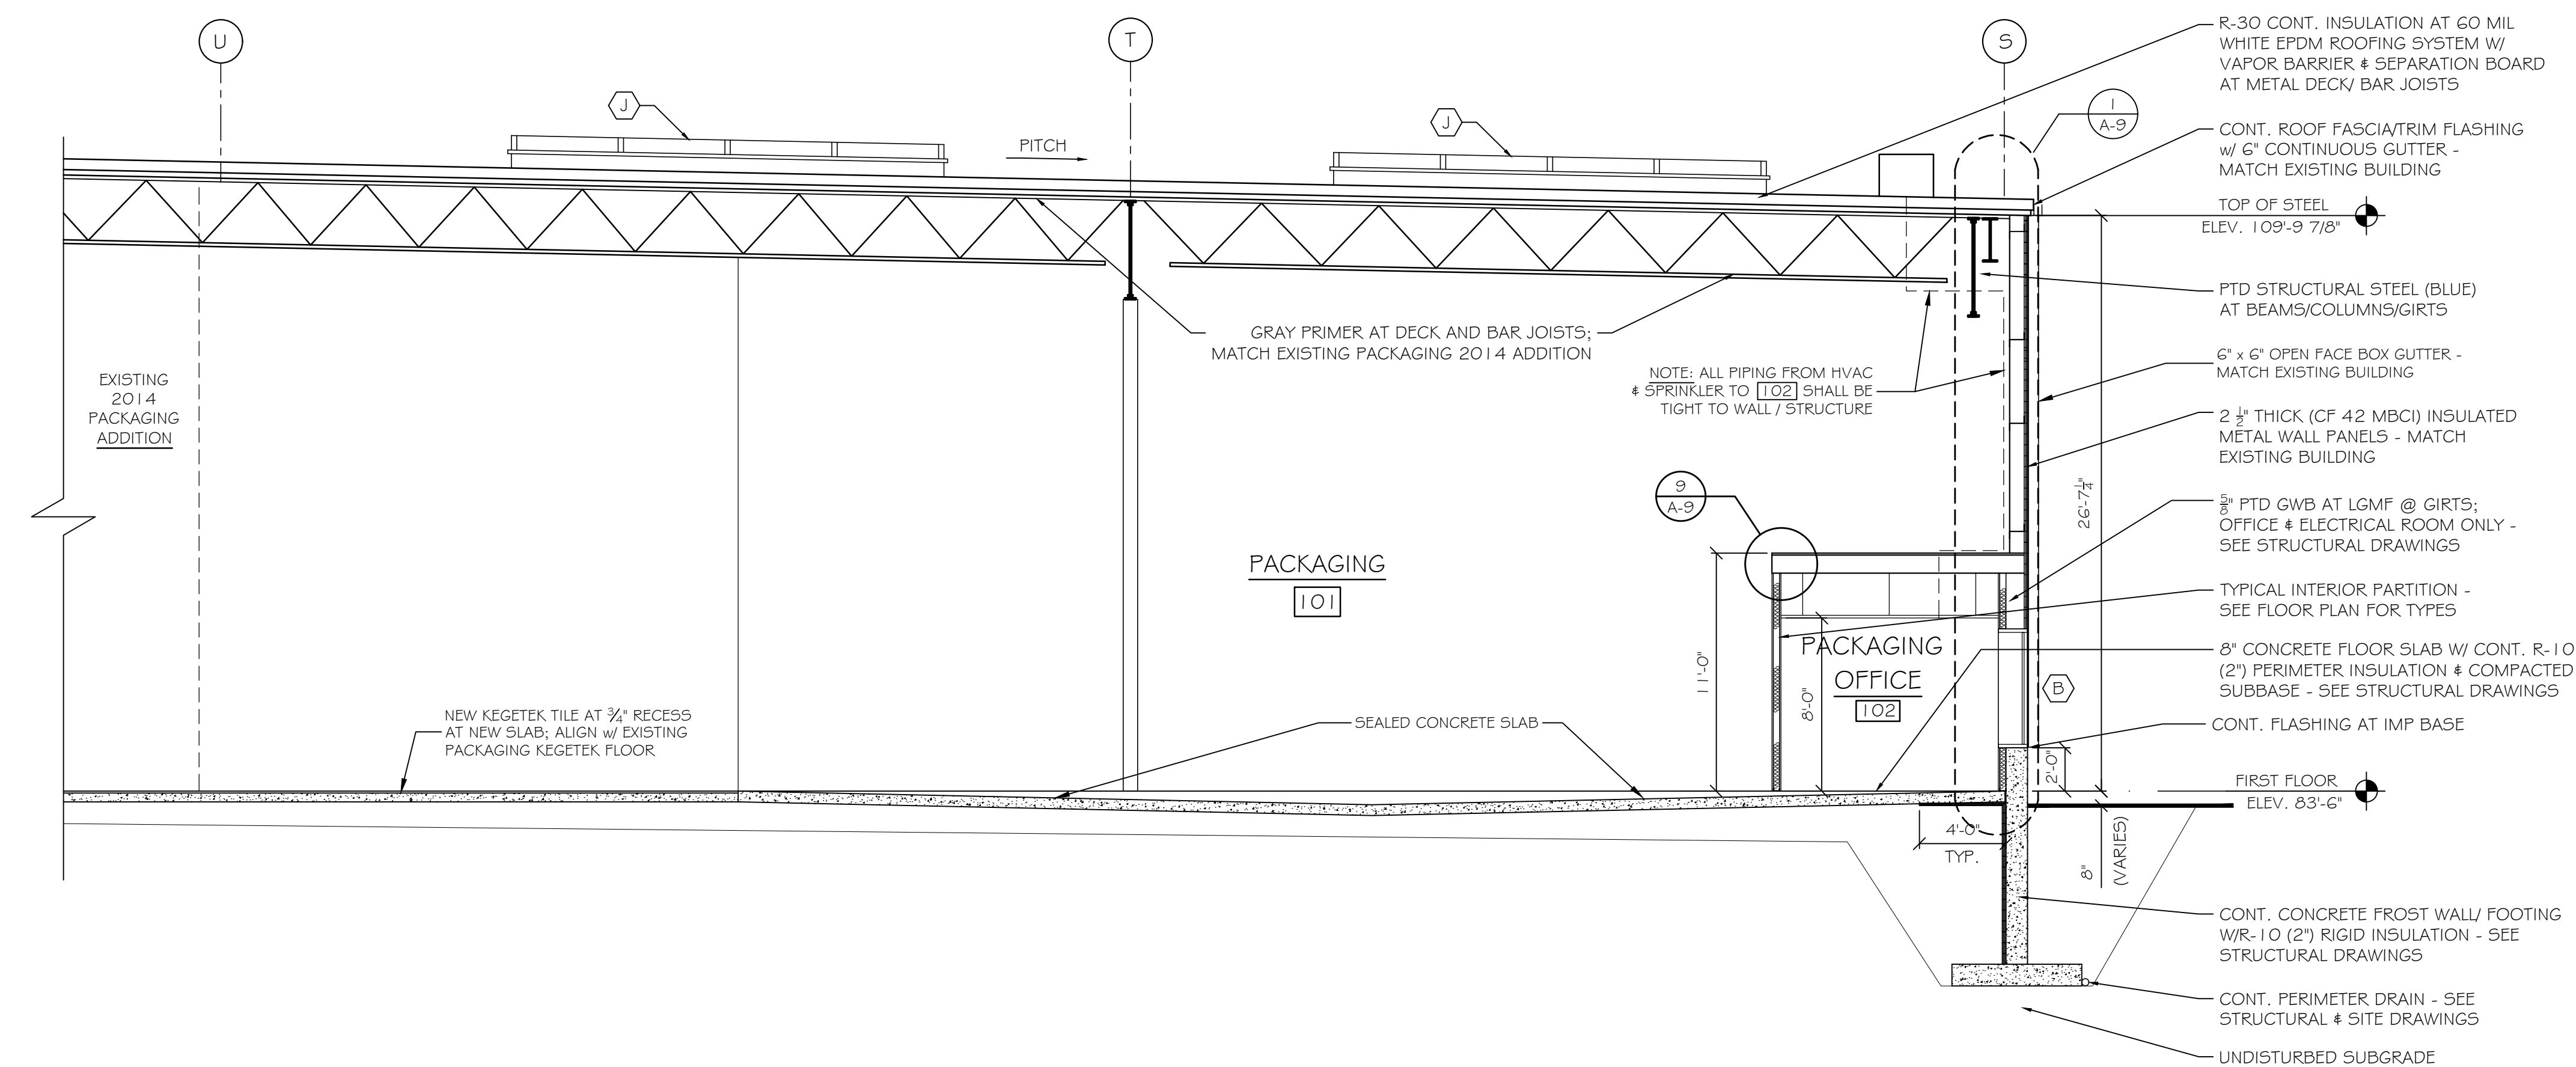

B BUILDING SECTION B
SCALE: 3/16" = 1'-0"