


GRANT HAYS  
ASSOCIATES  
ARCHITECTURE & INTERIOR DESIGN  
P.O. BOX 6179 FALMOUTH MAINE 04103  
207.871.5900 www.granthays.com

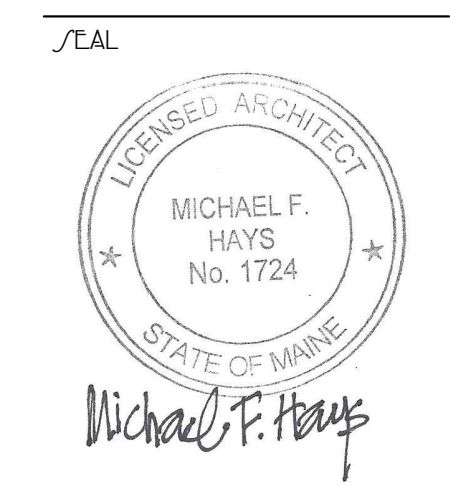

REV/10/17

DRAWING NAME

2018 PACKAGING ADDITION  
ALLAGASH  
BREWING COMPANY  
50 INDUSTRIAL WAY  
PORTLAND, MAINE 04103  
PROJECT # 18-005


/SHEET

EXISTING  
CONDITIONS  
PLAN

DATE  
4 APR 2018  
SCALE  
1/16"=1'-0"  
DRAWN BY  
MFF/mgk  
JOB NO.  
180112

/SHEET  
AD-1

COPYRIGHT  
REPRODUCTION OR REV. OF THIS  
DOCUMENT WITHOUT WRITTEN  
PERMISSION FROM GRANT HAYS  
ASSOCIATES IS PROHIBITED.

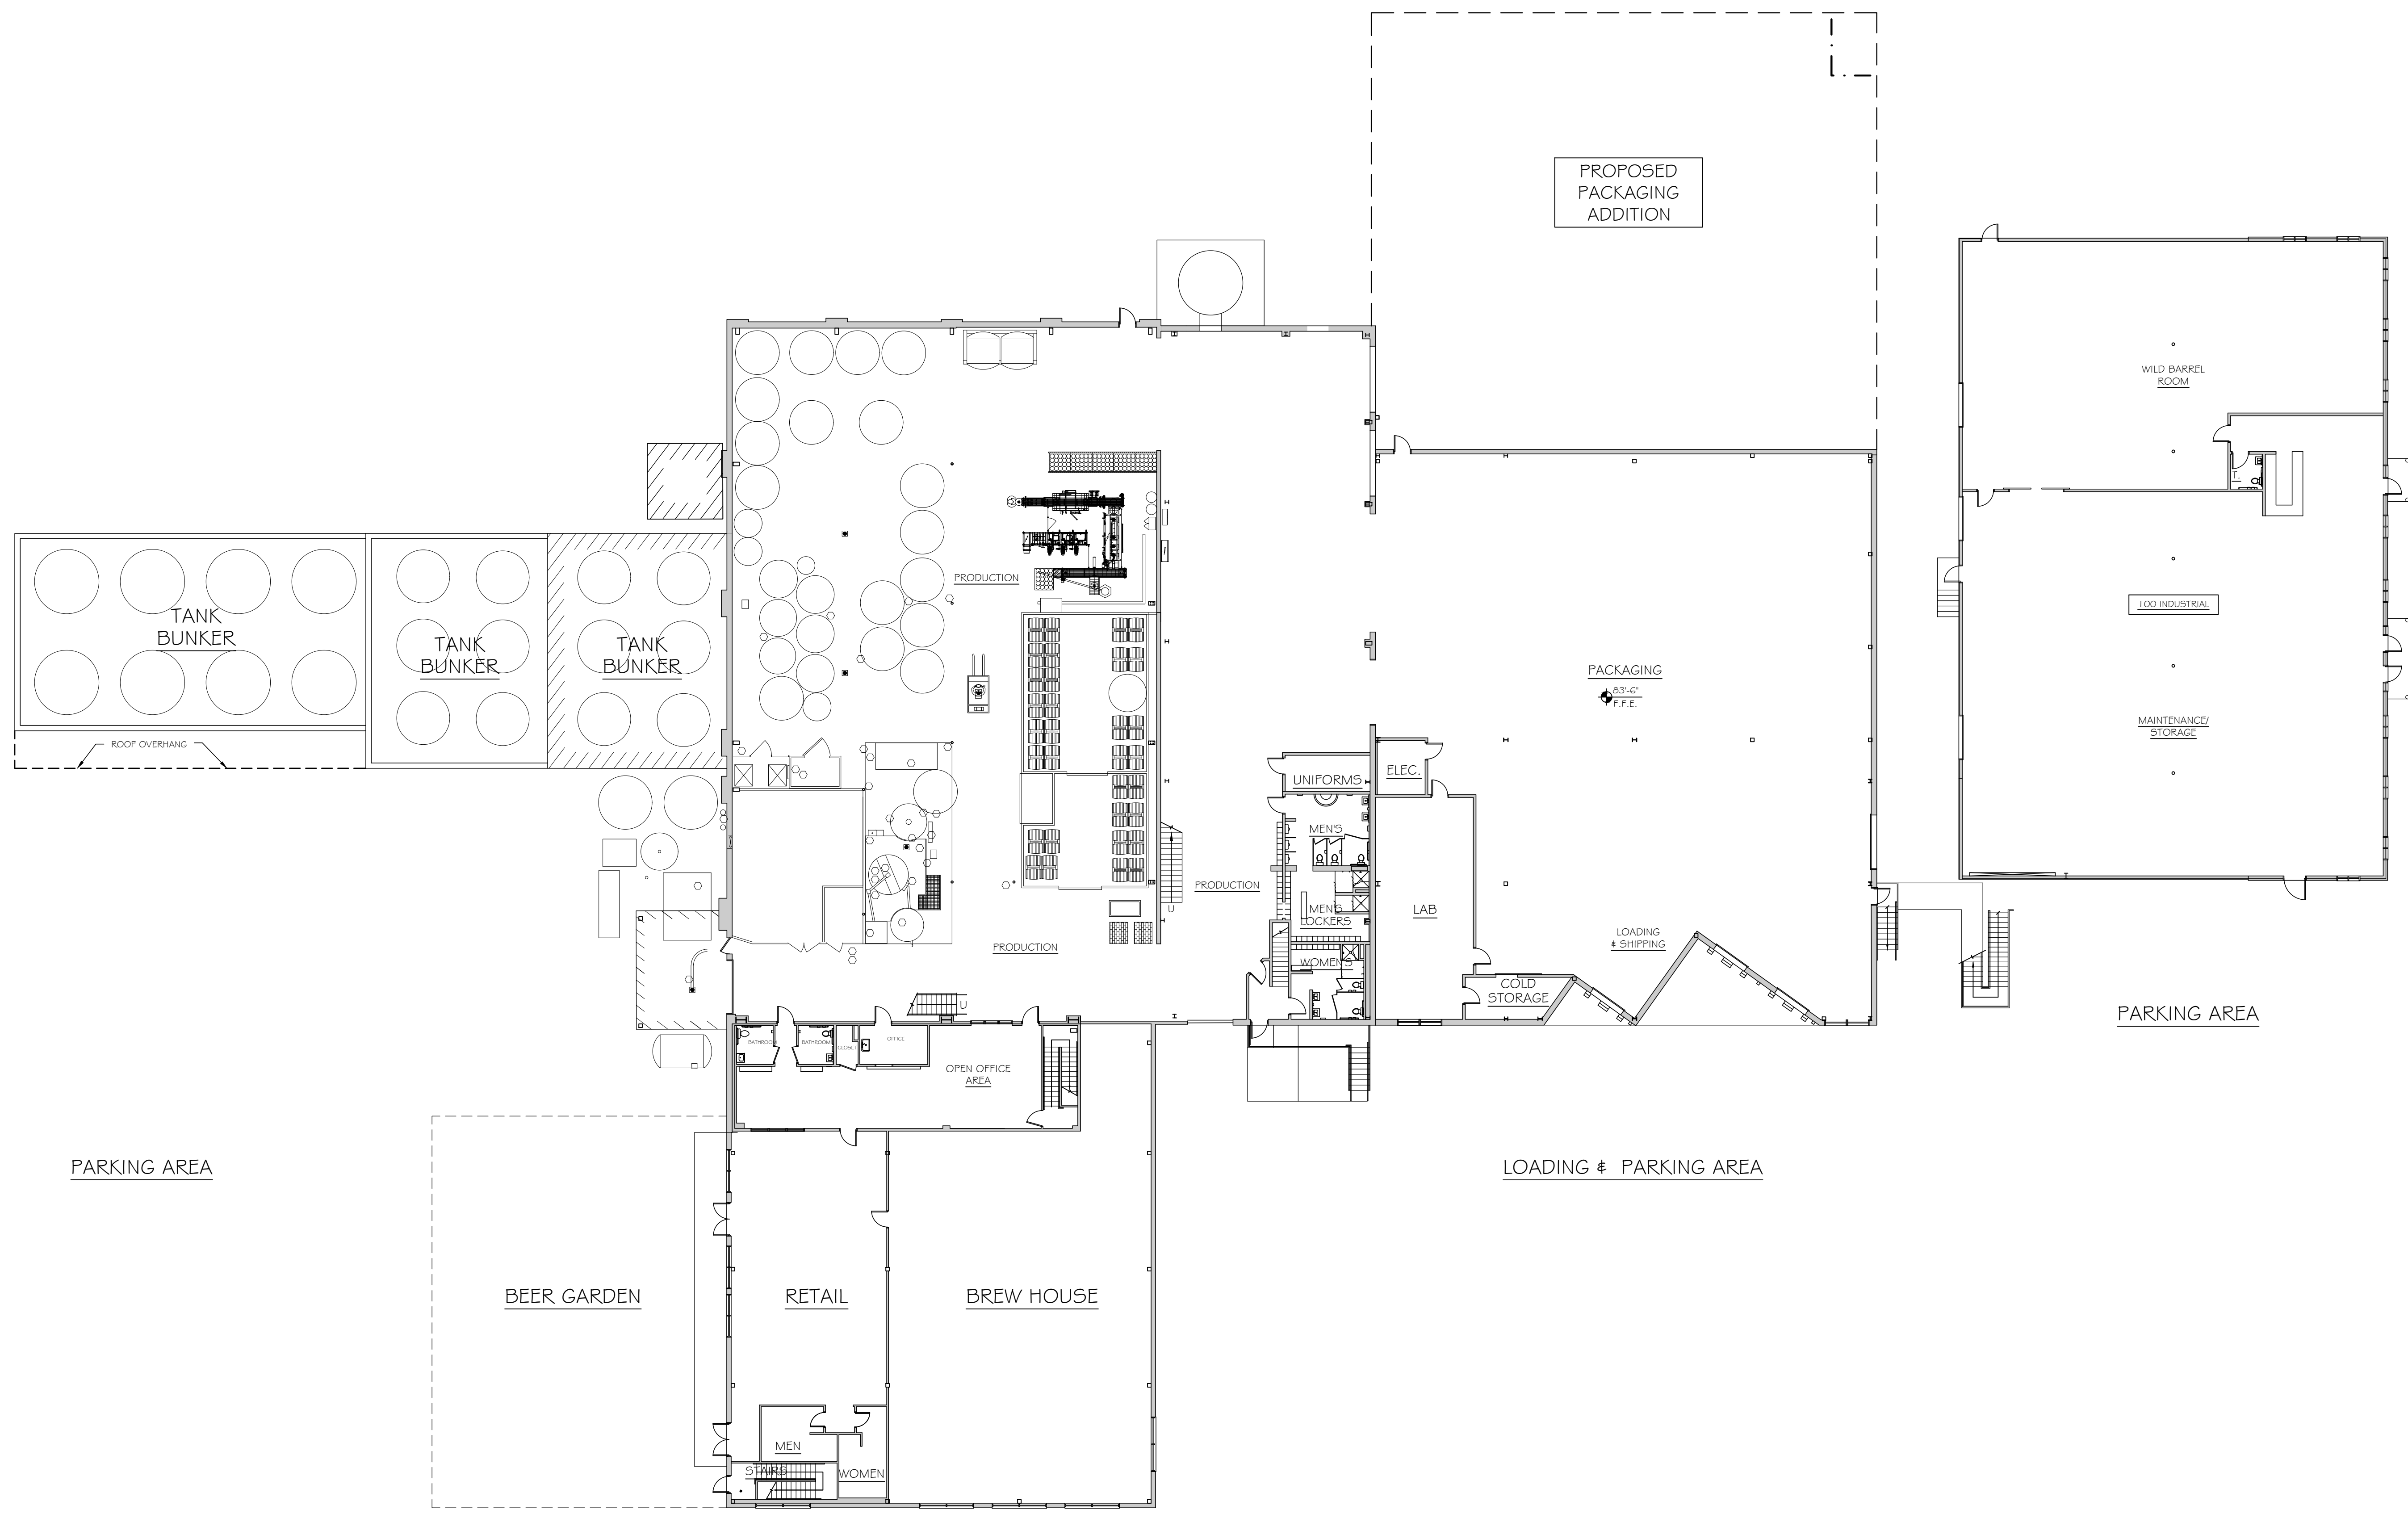

PARKING AREA

BEER GARDEN

RETAIL

BREW HOUSE

MEN

WOMEN

STAIRS

STAIRS

OPEN OFFICE AREA

OFFICE

STAIRS

STAIRS

PRODUCTION

PRODUCTION

PRODUCTION

PRODUCTION

TANK BUNKER

TANK BUNKER

TANK BUNKER

ROOF OVERHANG

PROPOSED  
PACKAGING  
ADDITION

PACKAGING  
83'-6"  
F.T.E.

UNIFORMS

ELEC.

MEN'S  
LOCKERS

MEN'S  
LOCKERS

WOMEN

WOMEN

LAB

COLD  
STORAGE

LOADING  
& SHIPPING

PARKING AREA

LOADING & PARKING AREA

INDUSTRIAL WAY

INDUSTRIAL WAY

EXISTING CONDITIONS PLAN  
SCALE: 1/16" = 1'-0"

EXISTING WALLS / PARTITIONS

