


GRANT HAYS
ASSOCIATES

ARCHITECTURE & INTERIOR DESIGN
P.O. BOX 6179 FALMOUTH MAINE 04103
207.871.5900 www.granthays.com

/SCALE

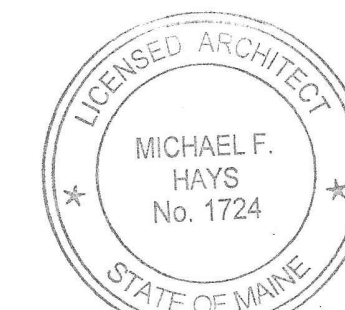

Michael F. Hays

REV/10/17

DRAWING NAME

2018 PACKAGING ADDITION
ALLAGASH
BREWING COMPANY
50 INDUSTRIAL WAY
PORTLAND, MAINE 04103
PROJECT # 18-005


/SHEET

DEMOLITION
PLAN

DATE
4 APR 2018
SCALE
1/8"=1'-0"
DRAWN BY
MFFH/mgk
JOB NO.
180112


/SHEET
AD-2

COPYRIGHT
REPRODUCTION OR REV. OF THIS
DOCUMENT WITHOUT WRITTEN
PERMISSION FROM GRANT HAYS
ASSOCIATES IS PROHIBITED.

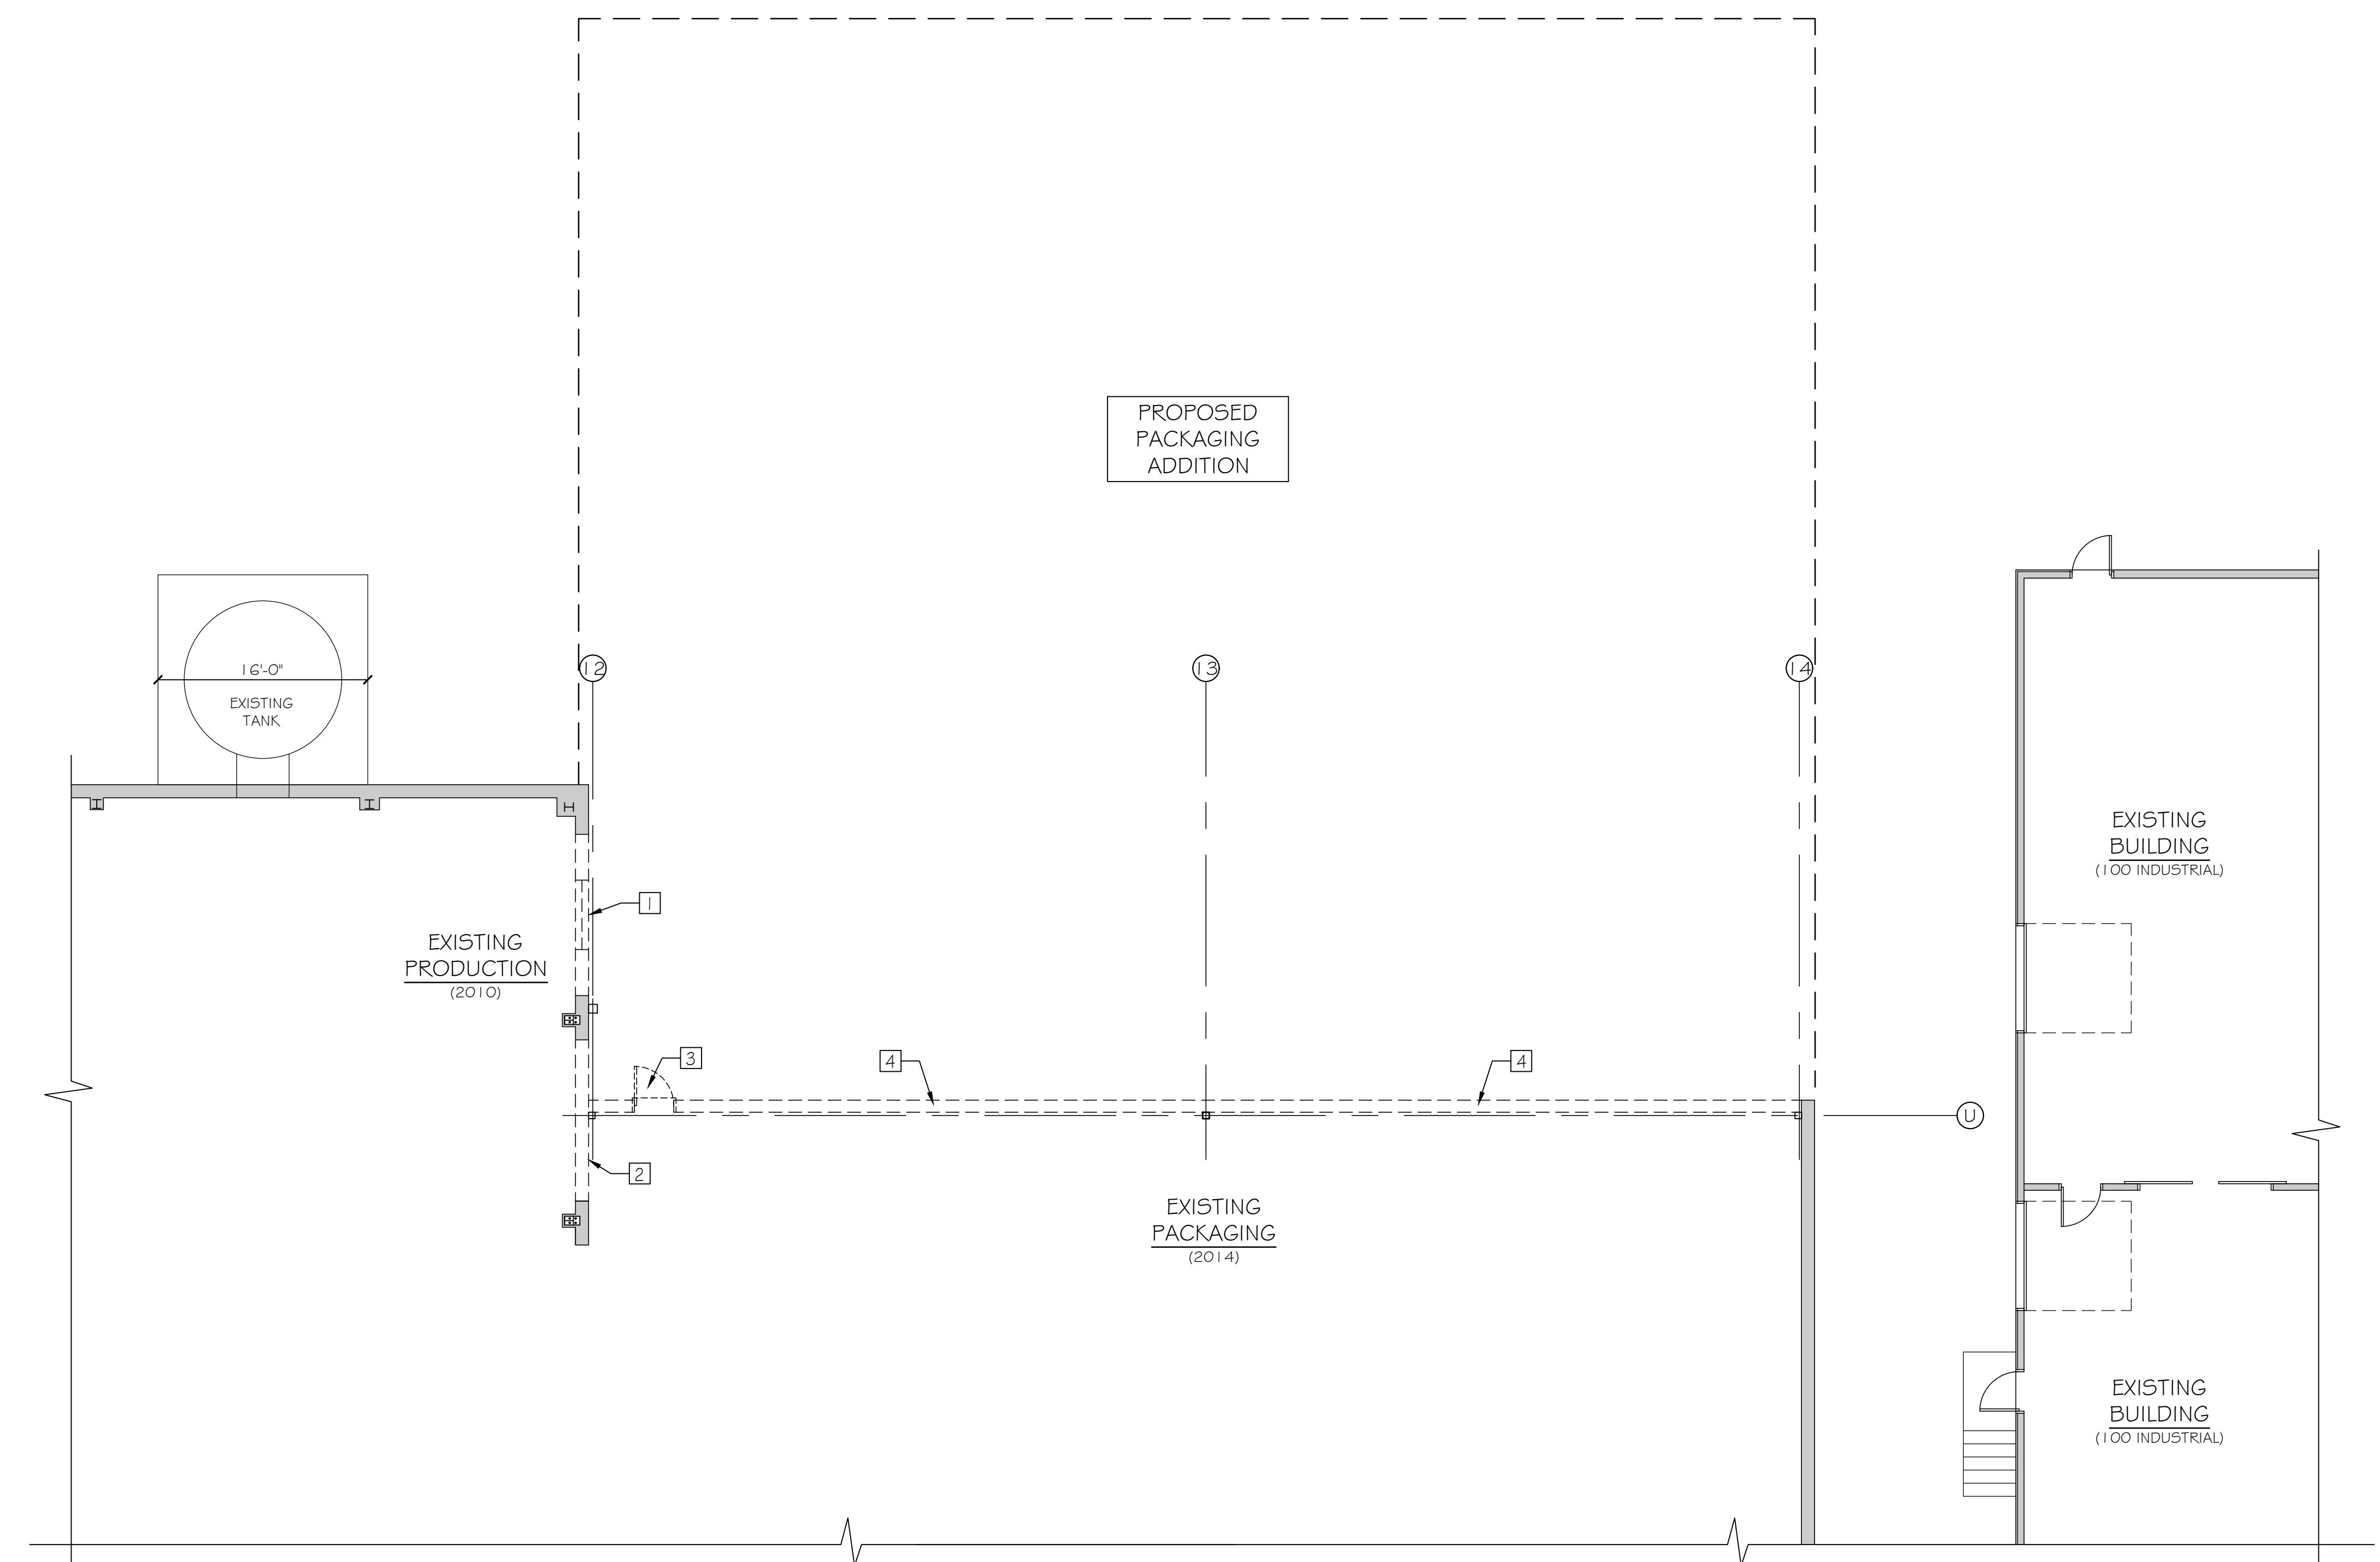

DEMOLITION PLAN

SCALE: 1/8" = 1'-0"

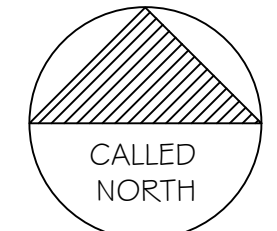

- DEMOLITION WALL / DOOR
- EXISTING WALLS / PARTITIONS

DEMOLITION NOTES

- 1 REMOVE EXISTING INTERIOR METAL WALL PANELS & WINDOW. SALVAGE WINDOW FOR REUSE AT NEW ADDITION. SEE STRUCTURAL DRAWINGS FOR ADDITION DEMOLITION AT STEEL FRAMING & CONCRETE FOUNDATION.
- 2 REMOVE EXISTING METAL WALL PANELS. SEE STRUCTURAL DRAWINGS FOR ADDITIONAL DEMOLITION AT STEEL FRAMING & CONCRETE FOUNDATION.
- 3 REMOVE EXISTING DOOR & FRAME. SALVAGE FOR REUSE AT NEW ADDITION.
- 4 REMOVE EXISTING WALL PANELS AND ASSOCIATED CORNER / FASCIA TRIM. SALVAGE WALL PANELS FOR MODIFICATION & REUSE AT NEW ADDITION. SEE STRUCTURAL DRAWINGS FOR ADDITION DEMOLITION AT STEEL FRAMING.