

REVISION
PRICING SET
NOT FOR
CONSTRUCTION


DRAWING NAME
2018 PACKAGING ADDITION
ALLAGASH BREWING COMPANY
50 INDUSTRIAL WAY PORTLAND, MAINE 04103
PROJECT# 18-005

1/8" = 1'-0"

ELECTRICAL EXISTING PLAN

DATE: 4 APRIL 2018
SCALE: 1/8" = 1'-0"
DRAWN: PMC/SAJ
JOB NO. 180112

1/8" = 1'-0"
ED-1
COPYRIGHT REPRODUCTION OR REVUE OF THIS DOCUMENT WITHOUT WRITTEN PERMISSION FROM GRANT HAYS ASSOCIATES IS PROHIBITED.

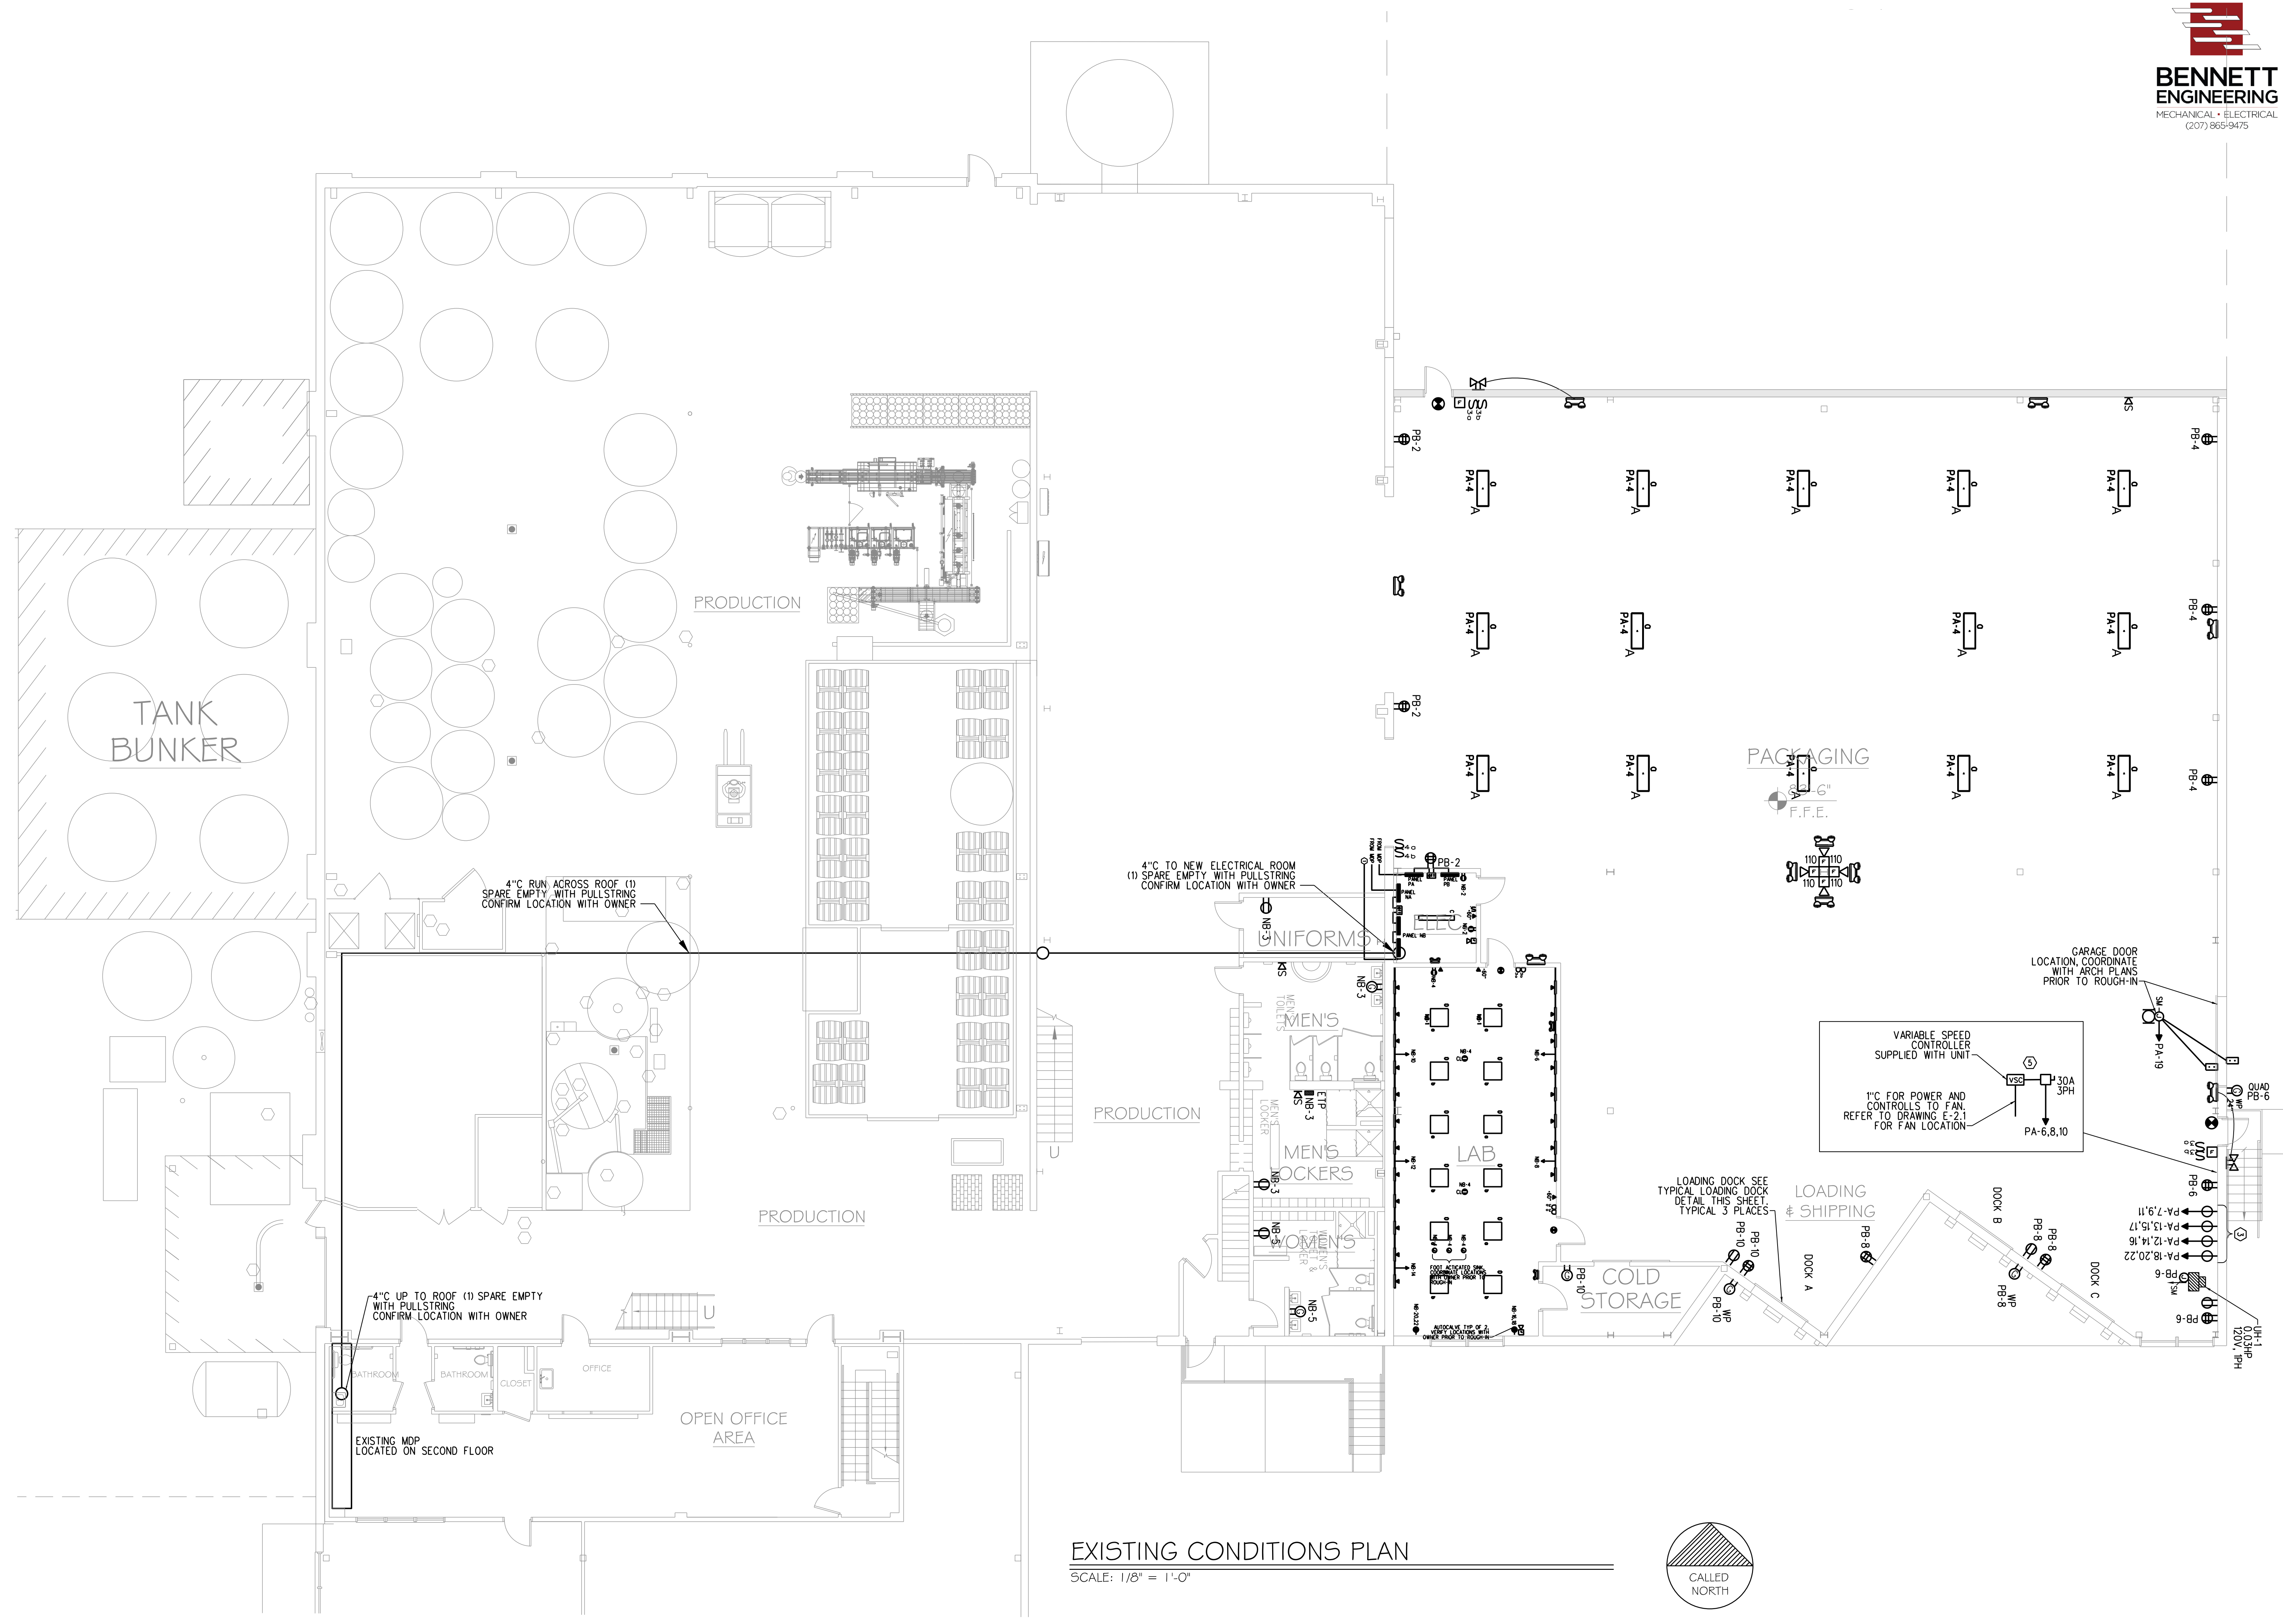

EXISTING CONDITIONS PLAN
SCALE: 1/8" = 1'-0"

