



B4 SIDE ELEVATION - WALL GIRTS LINE 14
SCALE: 1/4" = 1'-0"

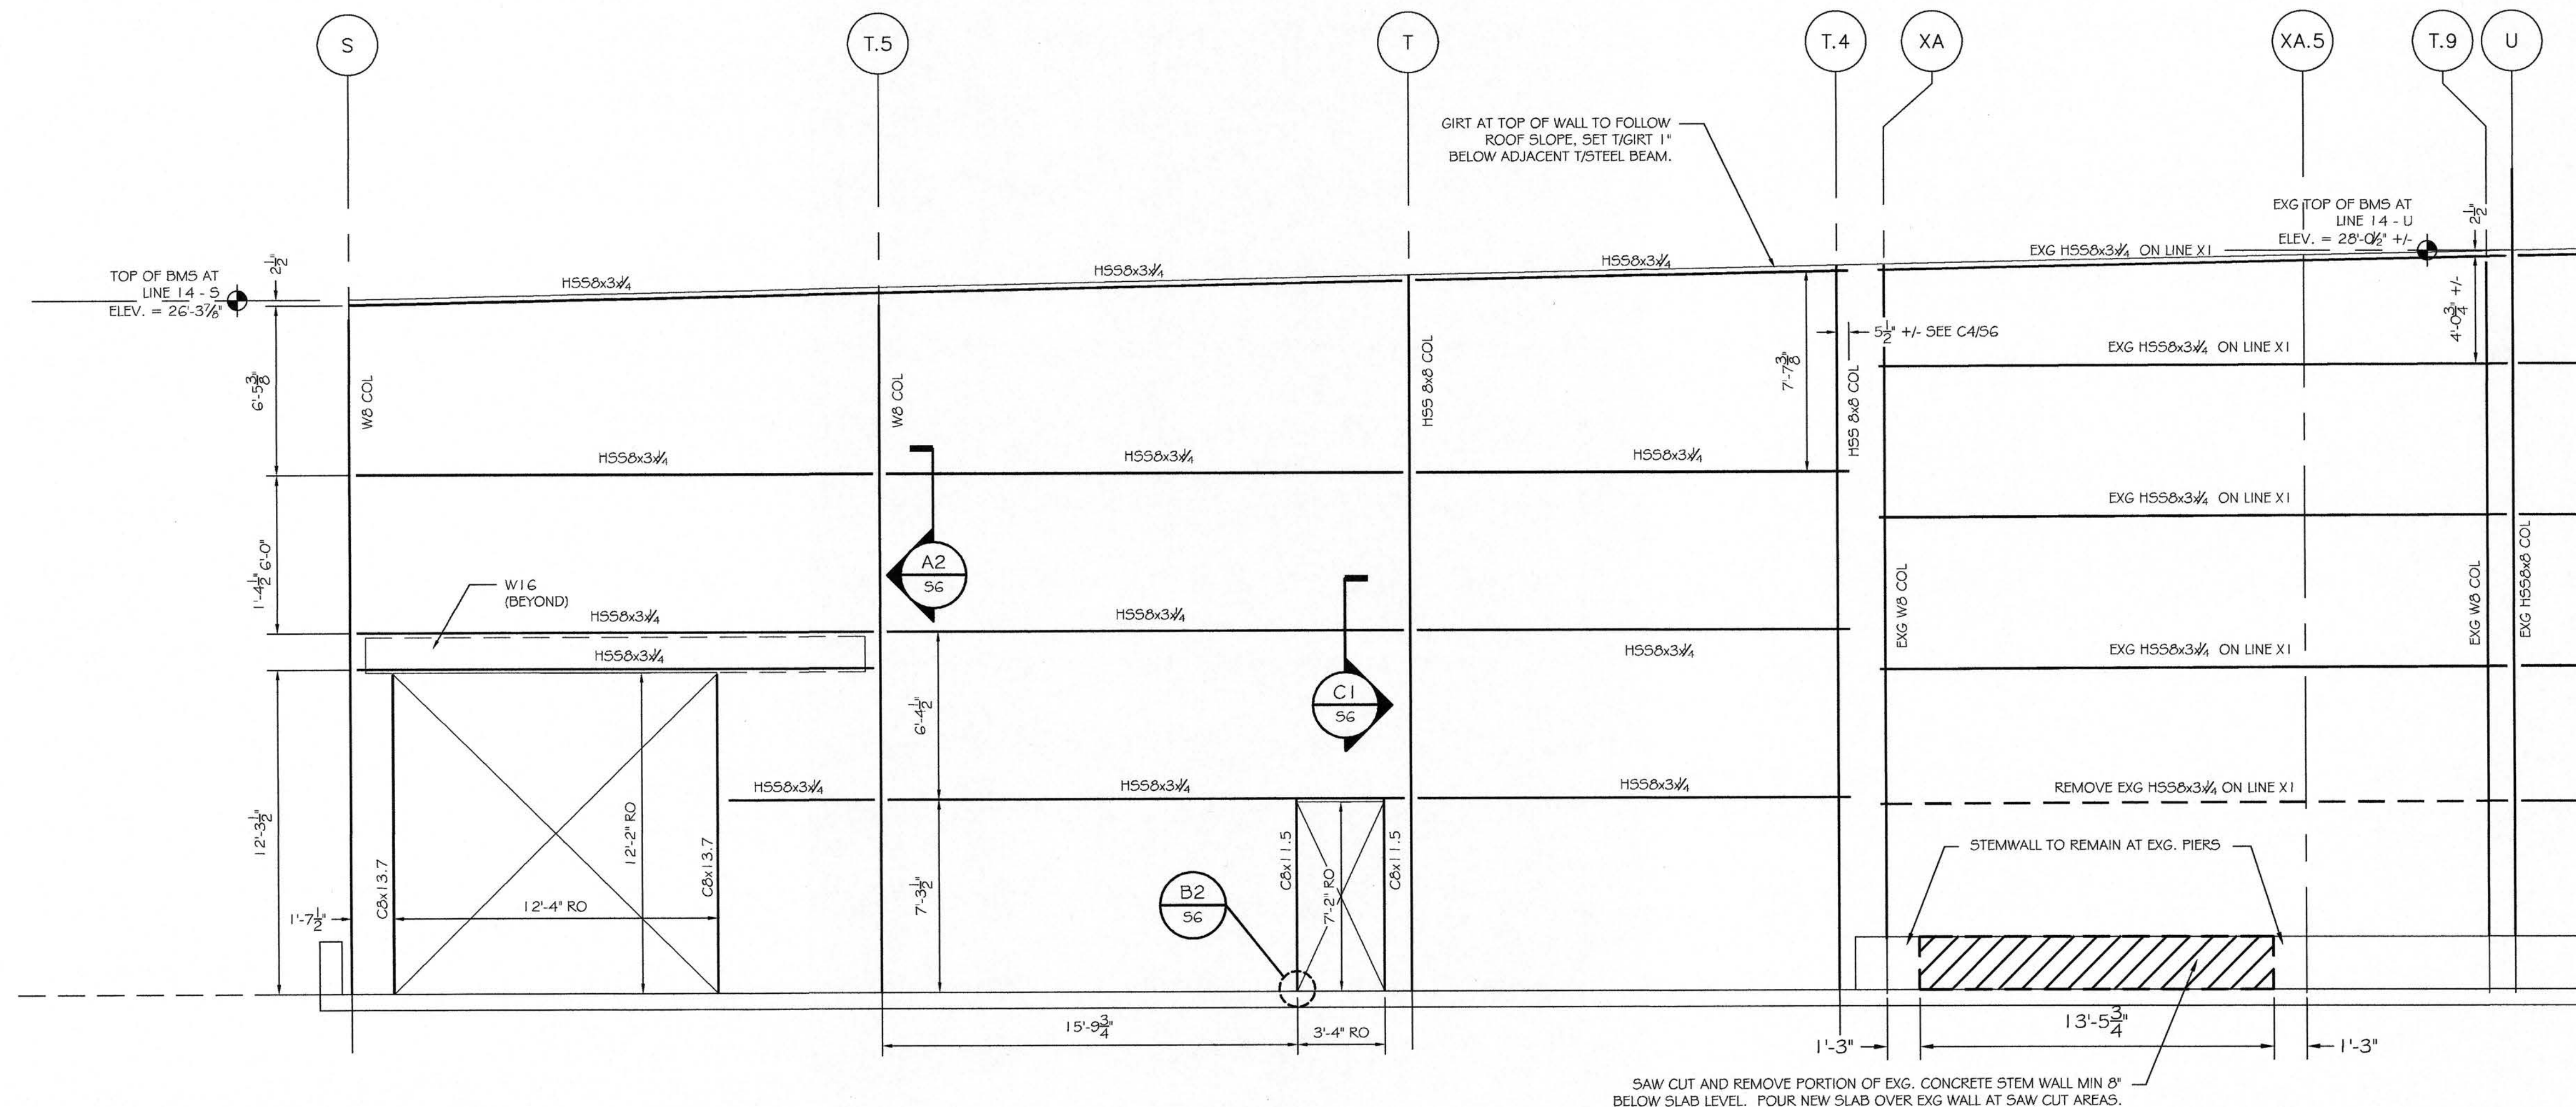

A4 SIDE ELEVATION - WALL GIRTS LINE 12
SCALE: 1/4" = 1'-0"

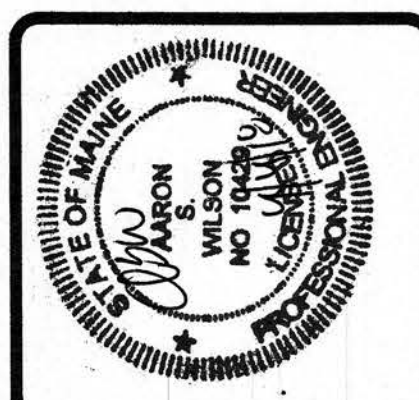

ASSOCIATED DESIGN PARTNERS INC.
 Office: (207) 878-1751
 (207) 878-1788
 E-Mail: adp@adpengineering.com
 80 Leighton Road
 Falmouth, Maine 04105

THIS DRAWING, DESIGN AND ELECTRICAL FILE ARE THE PROPERTY OF ASSOCIATED DESIGN PARTNERS, INC. THE REPRODUCTION, COPYING OR ANY OTHER USE OF THIS DOCUMENT WITHOUT WRITTEN CONSENT IS PROHIBITED.

PROJECT: **ALLAGASH 2018 PACKAGING EXPANSION**
50 INDUSTRIAL WAY, PORTLAND ME
 FOR: ALLAGASH BREWING CO.
 SHEET TITLE: **FRAMING ELEVATIONS AND DETAILS ISSUED FOR PERMITTING**

REVISIONS	DATE
No. BY	
1	
2	
3	
4	

DATE: 4/4/18
 SCALE: AS NOTED
 DESIGN BY: ASW
 DRAWN BY: RSC
 FILE #:
 PROJECT NUMBER:
18001
 SHEET NO:
08