




① ONE HOUR RATED PARTITION 3"=1'-0"

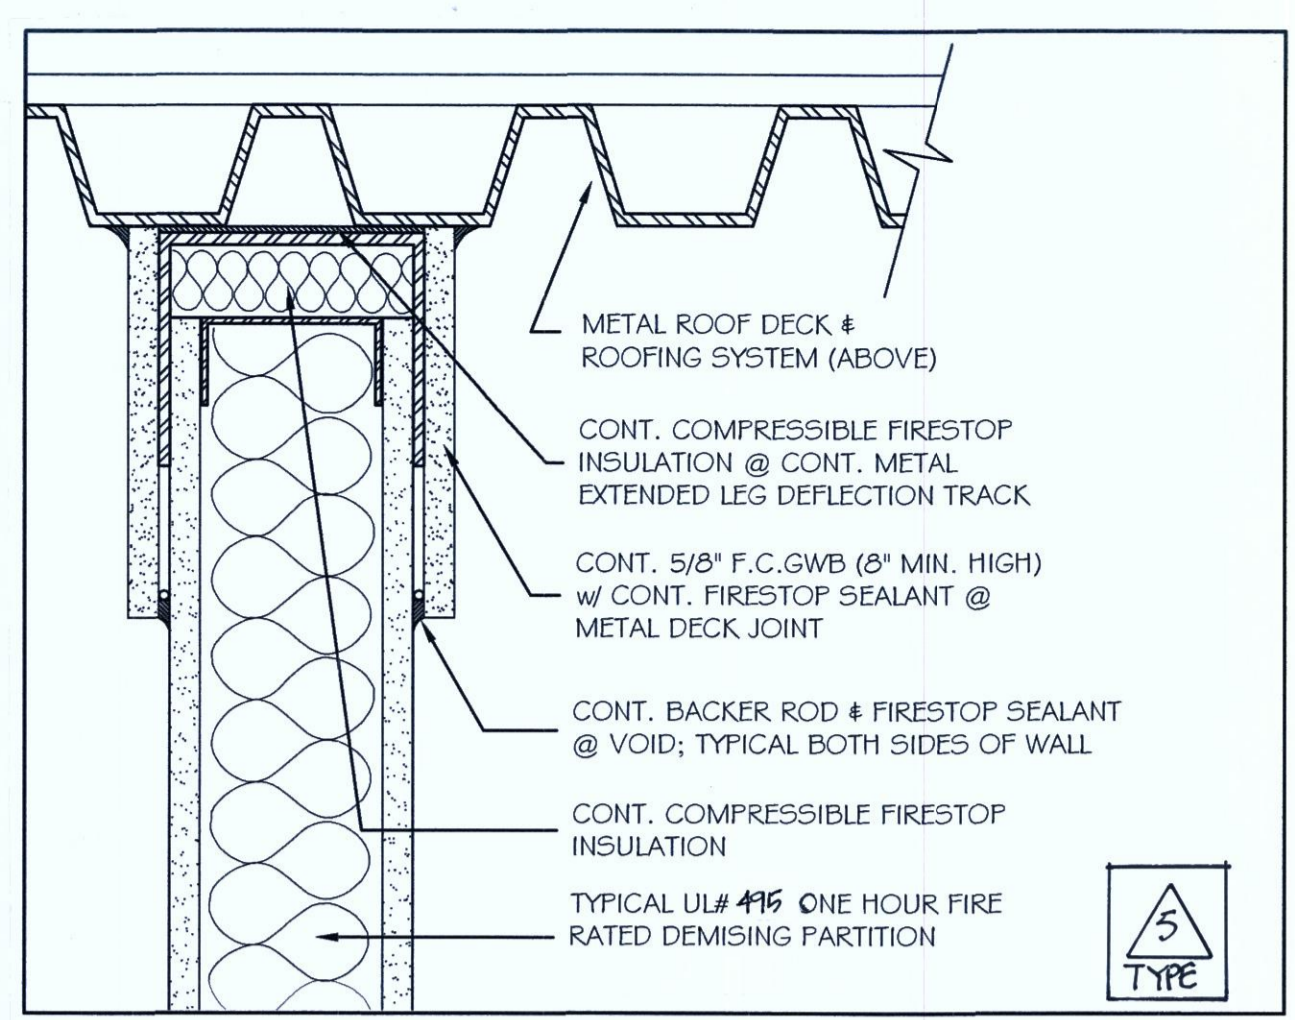


② TYP. 1 HR RATED PARTITION @ DEFLECTION TRACK 3"=1'-0"

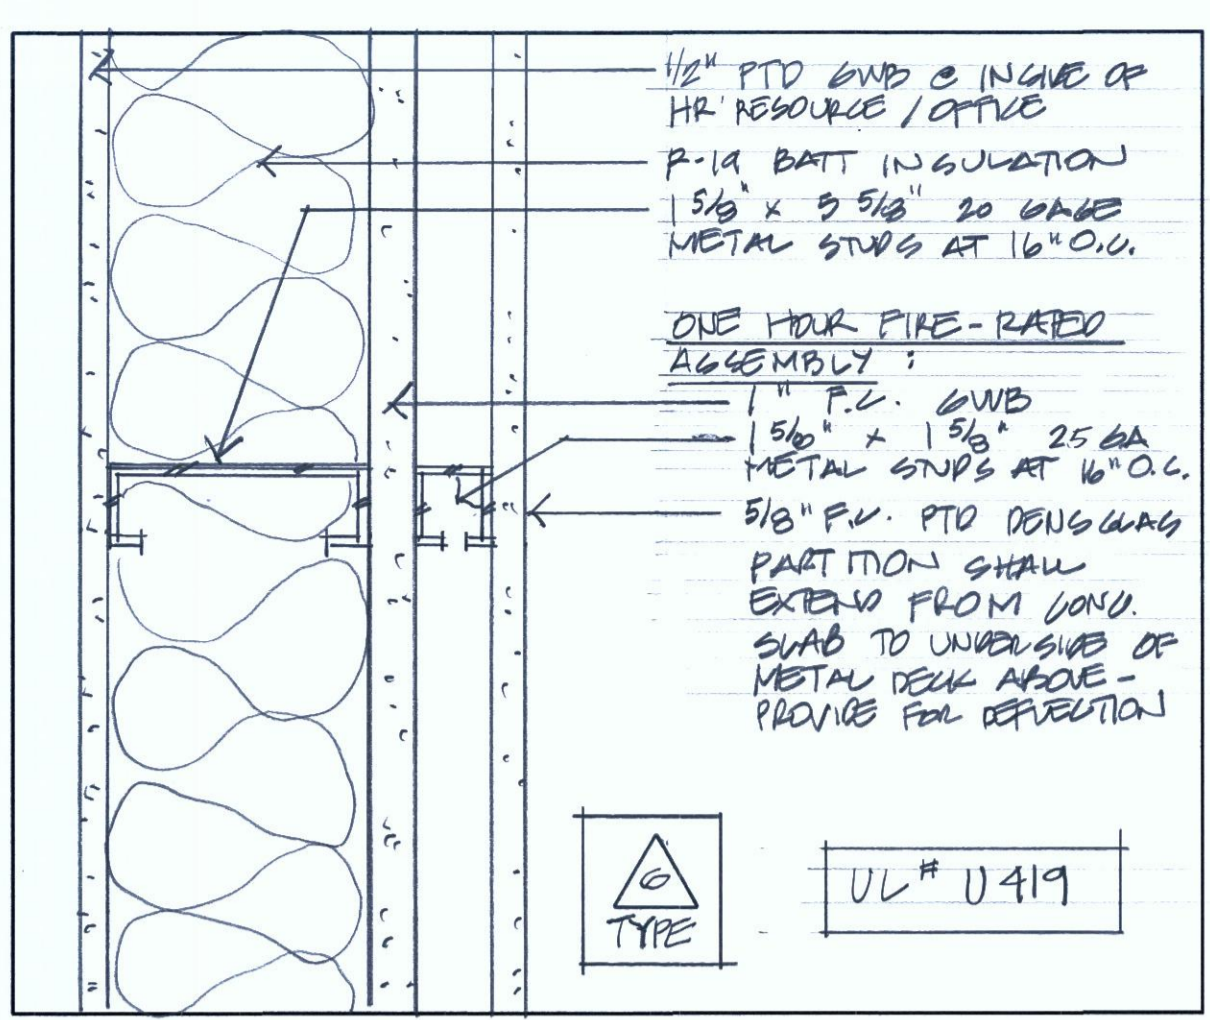


③ ONE HOUR FIRE RATED PARTITION 3"=1'-0"

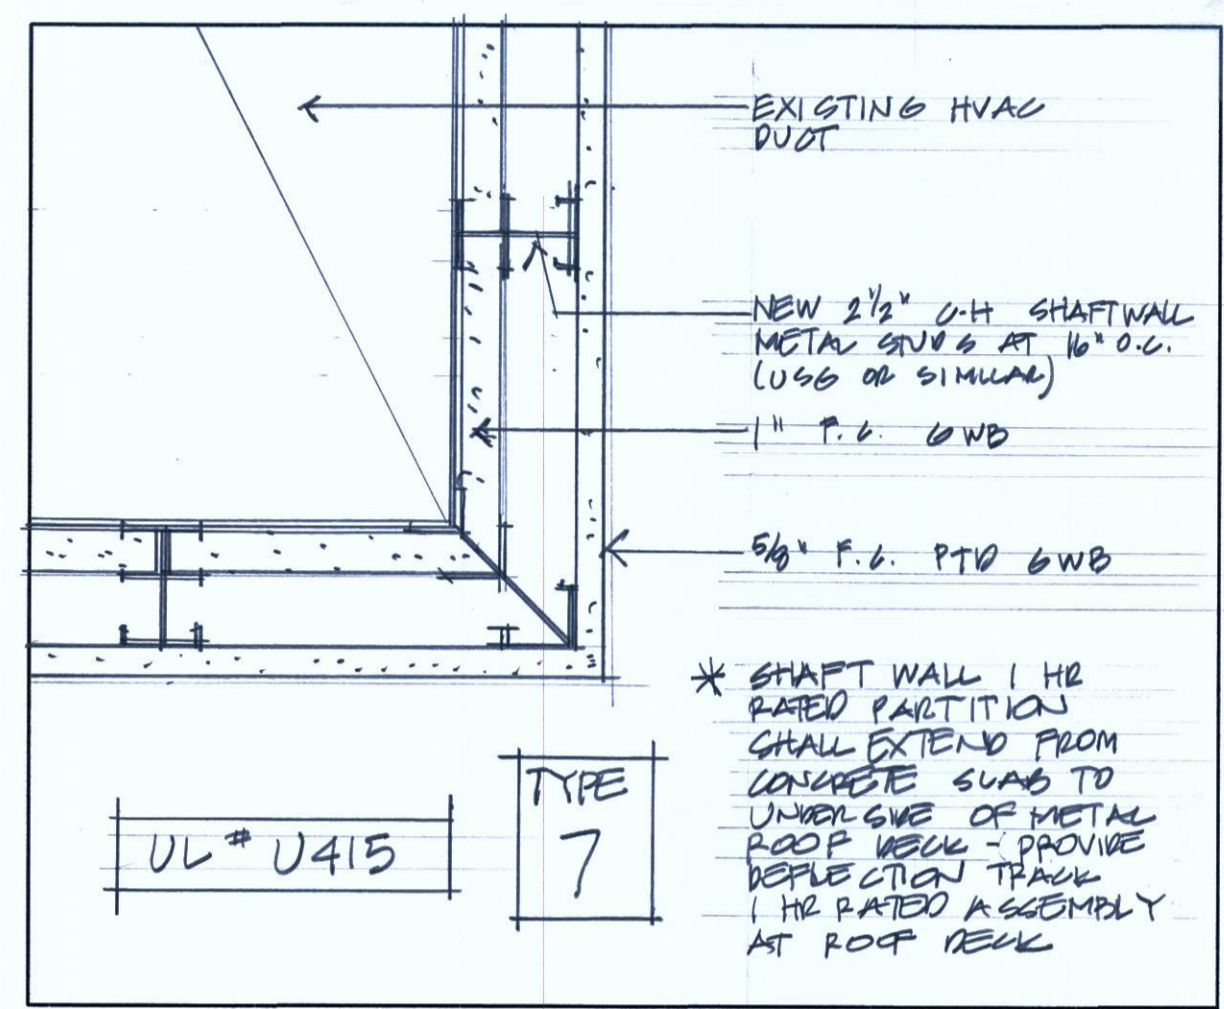

④ ONE HOUR RATED SHAFT WALL 3"=1'-0"

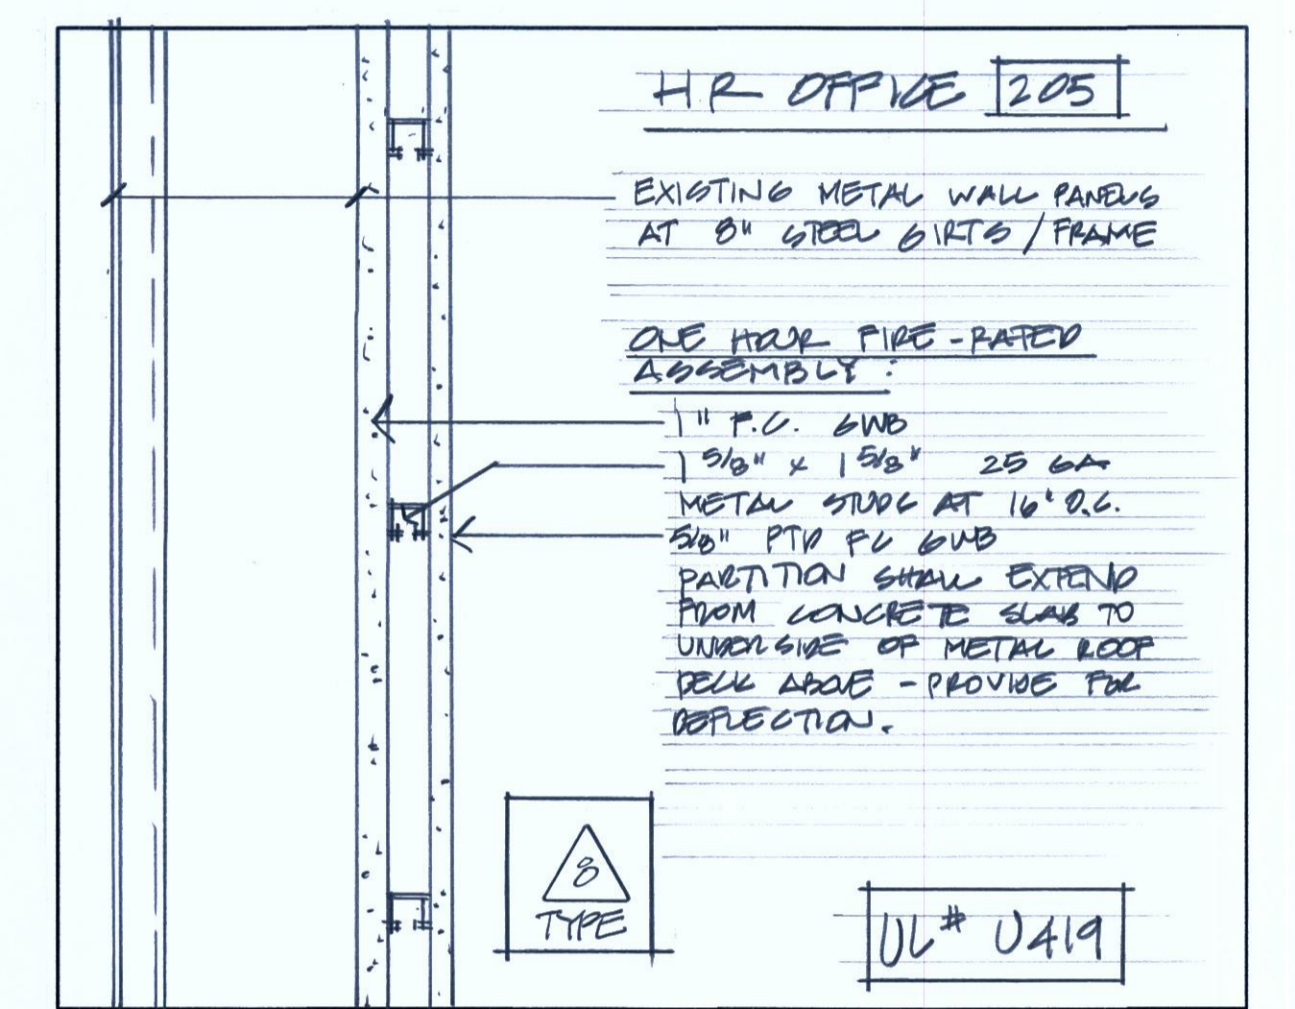

⑤ ONE HOUR FIRE RATED PARTITION 3"=1'-0"

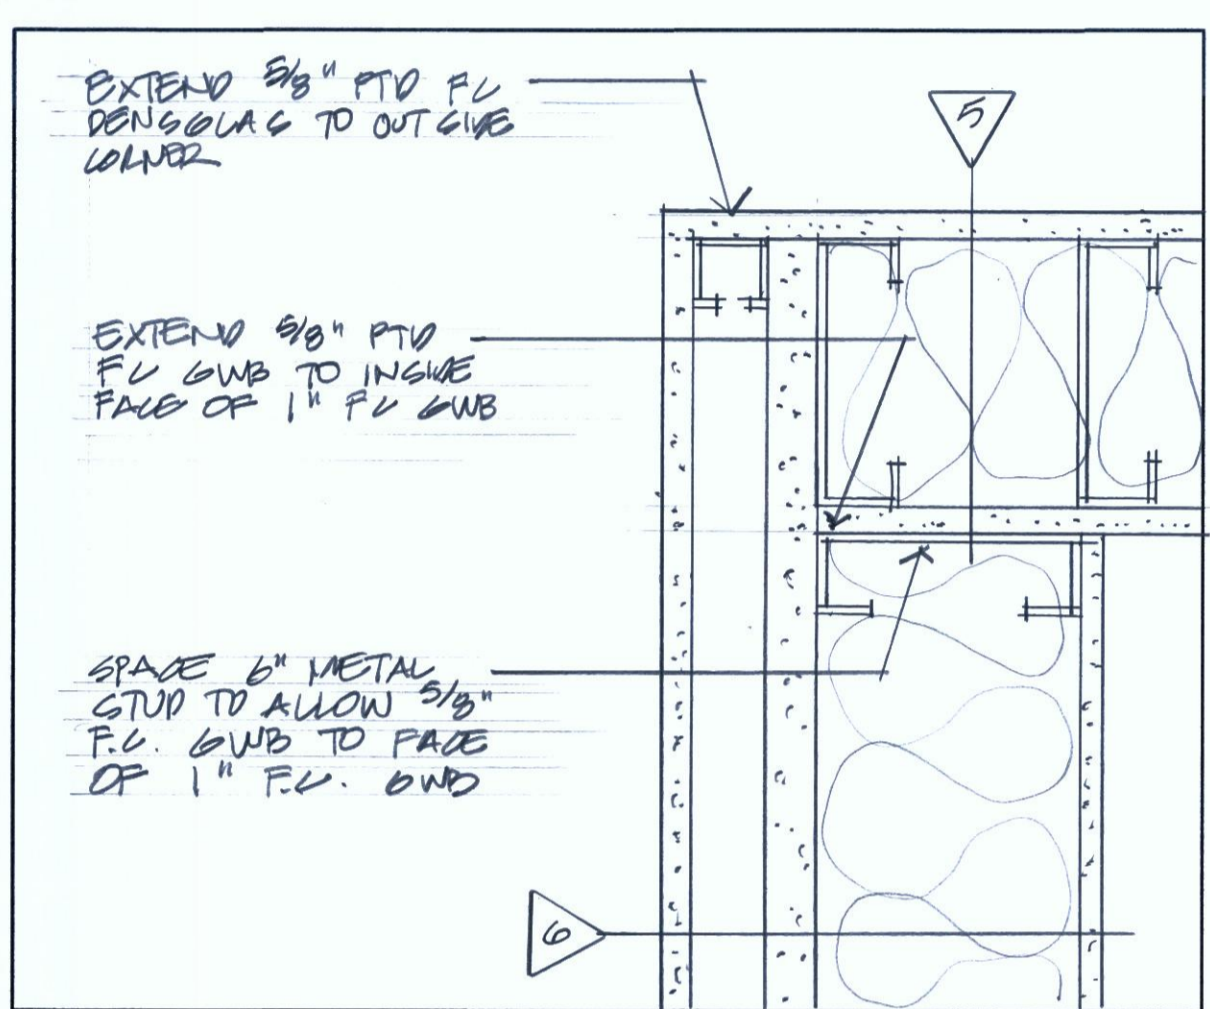

⑥ PLAN DETAIL AT 1 HR RATED PARTITIONS 3"=1'-0"

